



September 6, 2024

ADDENDUM #1
BL106-24, Bryson Park Synthetic Turf Replacement

QUESTIONS & ANSWERS:

- Q1. Are alternate turf manufactures approved, providing all required turf specifications are met?**
A1. Yes, alternates will be accepted as long as they meet all required specifications.
- Q2. Is onsite disposal of existing turf via roll-off dumpster permitted?**
A2. No, onsite disposal via roll-off dumpster shall not be permitted.
- Q3. Can we reuse current infill and top it off with new infill?**
A3. The existing infill shall not be reused. The awarded contractor shall dispose of the existing infill properly and new infill shall be provided as defined in the specifications.
- Q4. Who did the original installation?**
A4. The original installation was done by Deluxe Athletics.
- Q5. What is the timeline for the project?**
A5. The County anticipates award in mid-October, with the Notice to Proceed expected in late October or early November 2024.
- Q6. On C300, there are 3 different call outs for the combination football/soccer goal – please clarify which of the indicated equipment specifications is correct.**
A6. The specified product is part number GPKR30ADJ. Please see Attachment A (Goal System Specification) for additional information.

This addendum should be acknowledged in the space provided on page 15 of the bid documents and returned with your bid. Failure to do so may result in your bid being deemed non-responsive.

Thank you,

Jake Scarpone

Jake Scarpone
Purchasing Associate II

Attachments:

1. Pre-Bid Conference Sign In Sheet
2. Attachment A: Goal System Specification

PRE-BID CONFERENCE

BL106-24

	<u>Representative Name</u>	<u>Company Name</u>	<u>Phone #</u>	<u>E-Mail Address</u>
	(DEPARTMENT REPRESENTATIVES SIGN-IN AT BOTTOM)			
1.	<u>TOOD WIGGINS</u>	<u>SPORTS TURF COMPANY, INC.</u>	<u>770-832-8091</u>	<u>twiggins@sportsturf.net</u>
2.	<u>Charlie Welsh</u>	<u>Sprinturf</u>	<u>651-239-0400</u>	<u>CWelsh@sprinturf.com</u>
3.	<u>Daniel Griffin</u>	<u>Deluxe Athletics</u>	<u>678-560-5336</u>	<u>daniel@deluxeathletics.com</u>
4.	<u>Alex Dulong</u>	<u>Great American Green</u>	<u>770-861-0687</u>	<u>alex@greatamericangreen.com</u>
5.	<u>ANDRES VILLA</u>	<u>CGS</u>	<u>678-360-0685</u>	<u>andres@cgcontractors.com</u>
6.	<u>Ryan Bowie</u>	<u>Geo Surfaces, Inc</u>	<u>706-495-7463</u>	<u>r.bowie@geosurfaces.com</u>
7.	<u>GARY CARAWAY</u>	<u>BREEDLOVE LAND PLANNING</u>	<u>678-983-6037</u>	<u>gcaraway@landplanning.net</u>
8.	_____	_____	_____	_____
9.	_____	_____	_____	_____
10.	_____	_____	_____	_____
11.	_____	_____	_____	_____
12.	_____	_____	_____	_____
13.	_____	_____	_____	_____

<u>Department Representative Name</u>	<u>Department</u>	<u>Department Representative Name</u>	<u>Department</u>
<u>Jake Scarpone</u>	<u>DOFS</u>	_____	_____
<u>Adanega Maldemichae</u>	<u>DOCS</u>	_____	_____
_____	_____	_____	_____

ATTACHMENT A

Note: Gwinnett County wishes to utilize this ground sleeve mount instead of the plate mount




Excellence from Design to Installation

41155 State Highway 10, PO Box 231, Delhi, NY 13753 CALL: 888-975-3343 FAX: 607-746-8481

FOUNDATION REQUIREMENTS
BASED ON LOCAL CODES
AND SOIL CONDITIONS

CONTRACTOR SHALL
PROVIDE FOUNDATION
AS REQUIRED

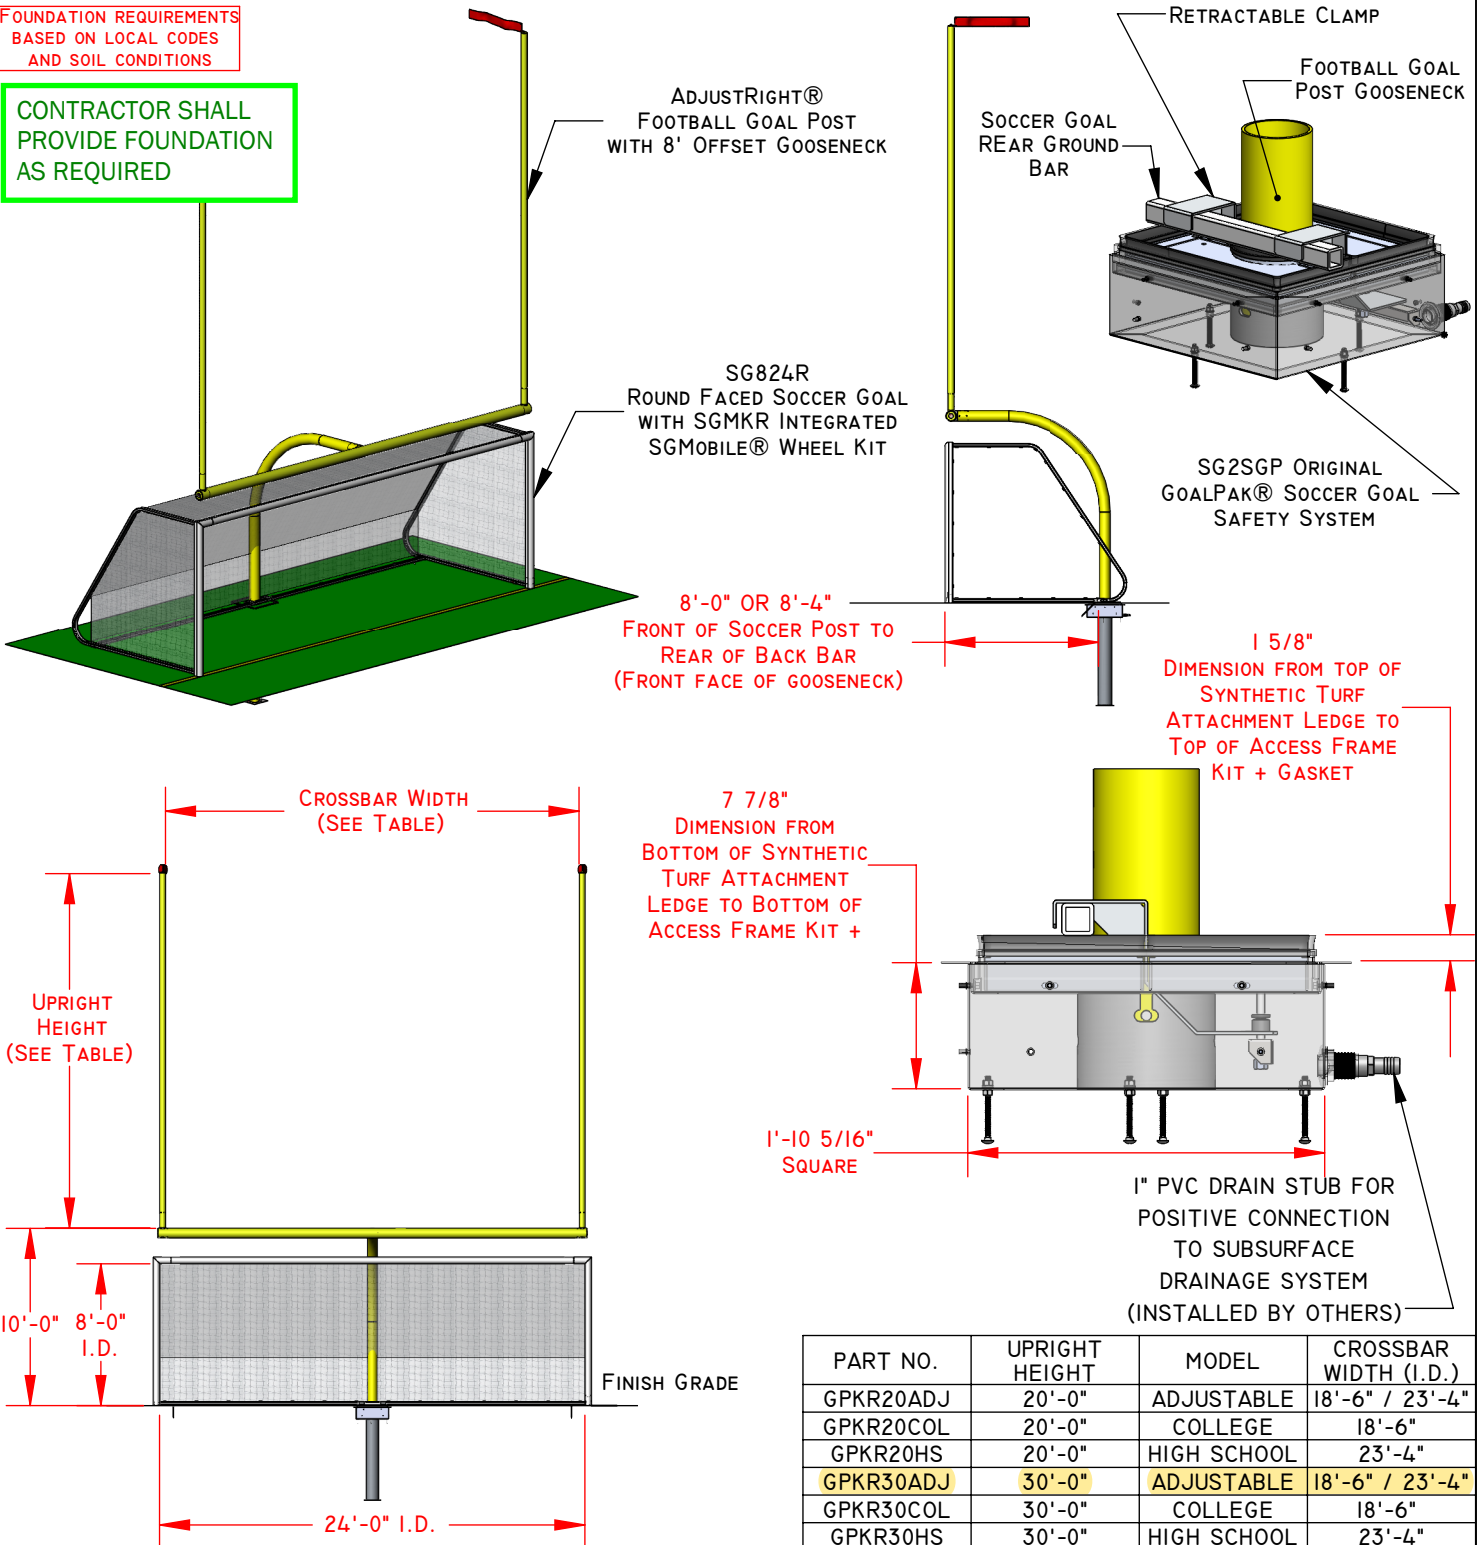

PART NO.	UPRIGHT HEIGHT	MODEL	CROSSBAR WIDTH (I.D.)
GPKR20ADJ	20'-0"	ADJUSTABLE	18'-6" / 23'-4"
GPKR20COL	20'-0"	COLLEGE	18'-6"
GPKR20HS	20'-0"	HIGH SCHOOL	23'-4"
GPKR30ADJ	30'-0"	ADJUSTABLE	18'-6" / 23'-4"
GPKR30COL	30'-0"	COLLEGE	18'-6"
GPKR30HS	30'-0"	HIGH SCHOOL	23'-4"

PROPRIETARY AND CONFIDENTIAL
THE INFORMATION CONTAINED IN THIS DRAWING IS THE SOLE PROPERTY OF SPORTSFIELD SPECIALTIES INC. ANY REPRODUCTION IN PART OR AS A WHOLE WITHOUT THE WRITTEN PERMISSION OF SPORTSFIELD SPECIALTIES INC. IS PROHIBITED.

ORIGINAL GOALPAK® FOOTBALL / ROUND SOCCER GOAL SYSTEM, GROUND SLEEVE MOUNTED

NOT TO SCALE

SPORTSFIELD SPECIALTIES INC I2082017