

Purchase and Planting of Trees at Various Parks Locations

LIST OF DRAWING SHEETS

Tree Planting Detail

Bay Creek Park – Tennis/Skatepark Parking

Bay Creek Park – Baseball Parking

Bay Creek Park – Football Parking

Bethesda Park – Aquatic Center Parking

Bethesda Park – Baseball Parking

Bethesda Park – Football Parking


Bethesda Park – Playground/Pavilion Parking

Bethesda Park – Soccer Parking

Bethesda Park – Softball Parking

Alternate 1: Lenora Park Aquatic Center Parking

Alternate 1: Lenora Park Football Parking

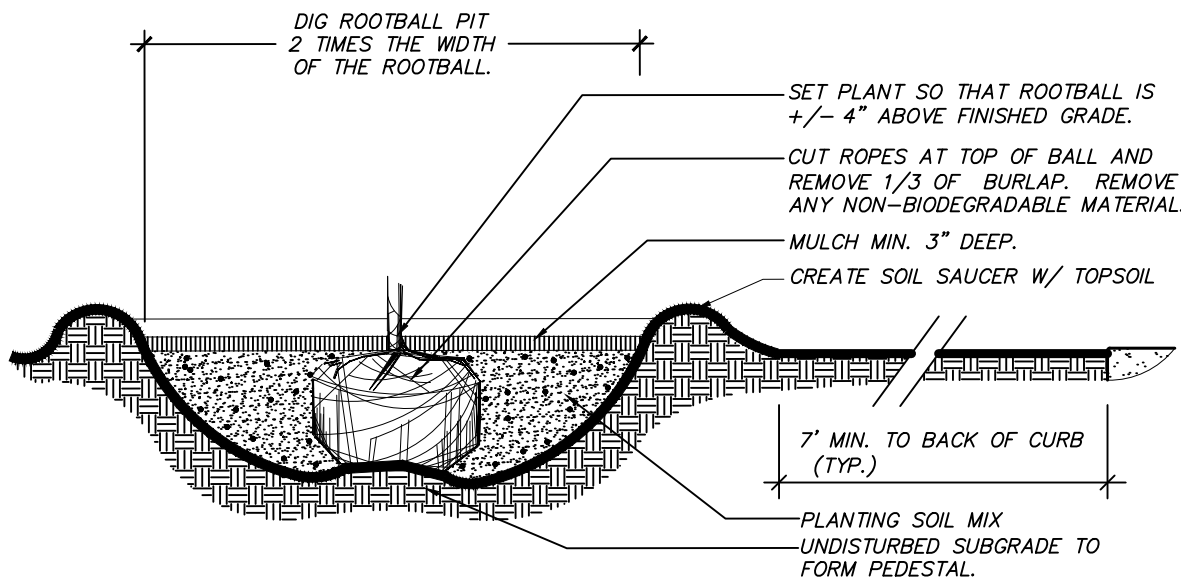

ROOTBALL PIT DETAIL

N.T.S.

TREE PLANTING - VARIOUS PARKS GWINNETT COUNTY, GEORGIA

FILE NAME: Tree.Planting

SCALE:

N.T.S.

DATE

05/20/2024

NOTES

.

DTL. NUMBER


1

TREE PLANTING DETAIL

Bay Creek Park - Tennis/Skatepark Parking

Plant List

Quan	Size	Label	Botanical Name	Common Name
12	3"	AR	Acer Rubrum	Red Maple
1	3"	QA	Quercus Alba	White Oak

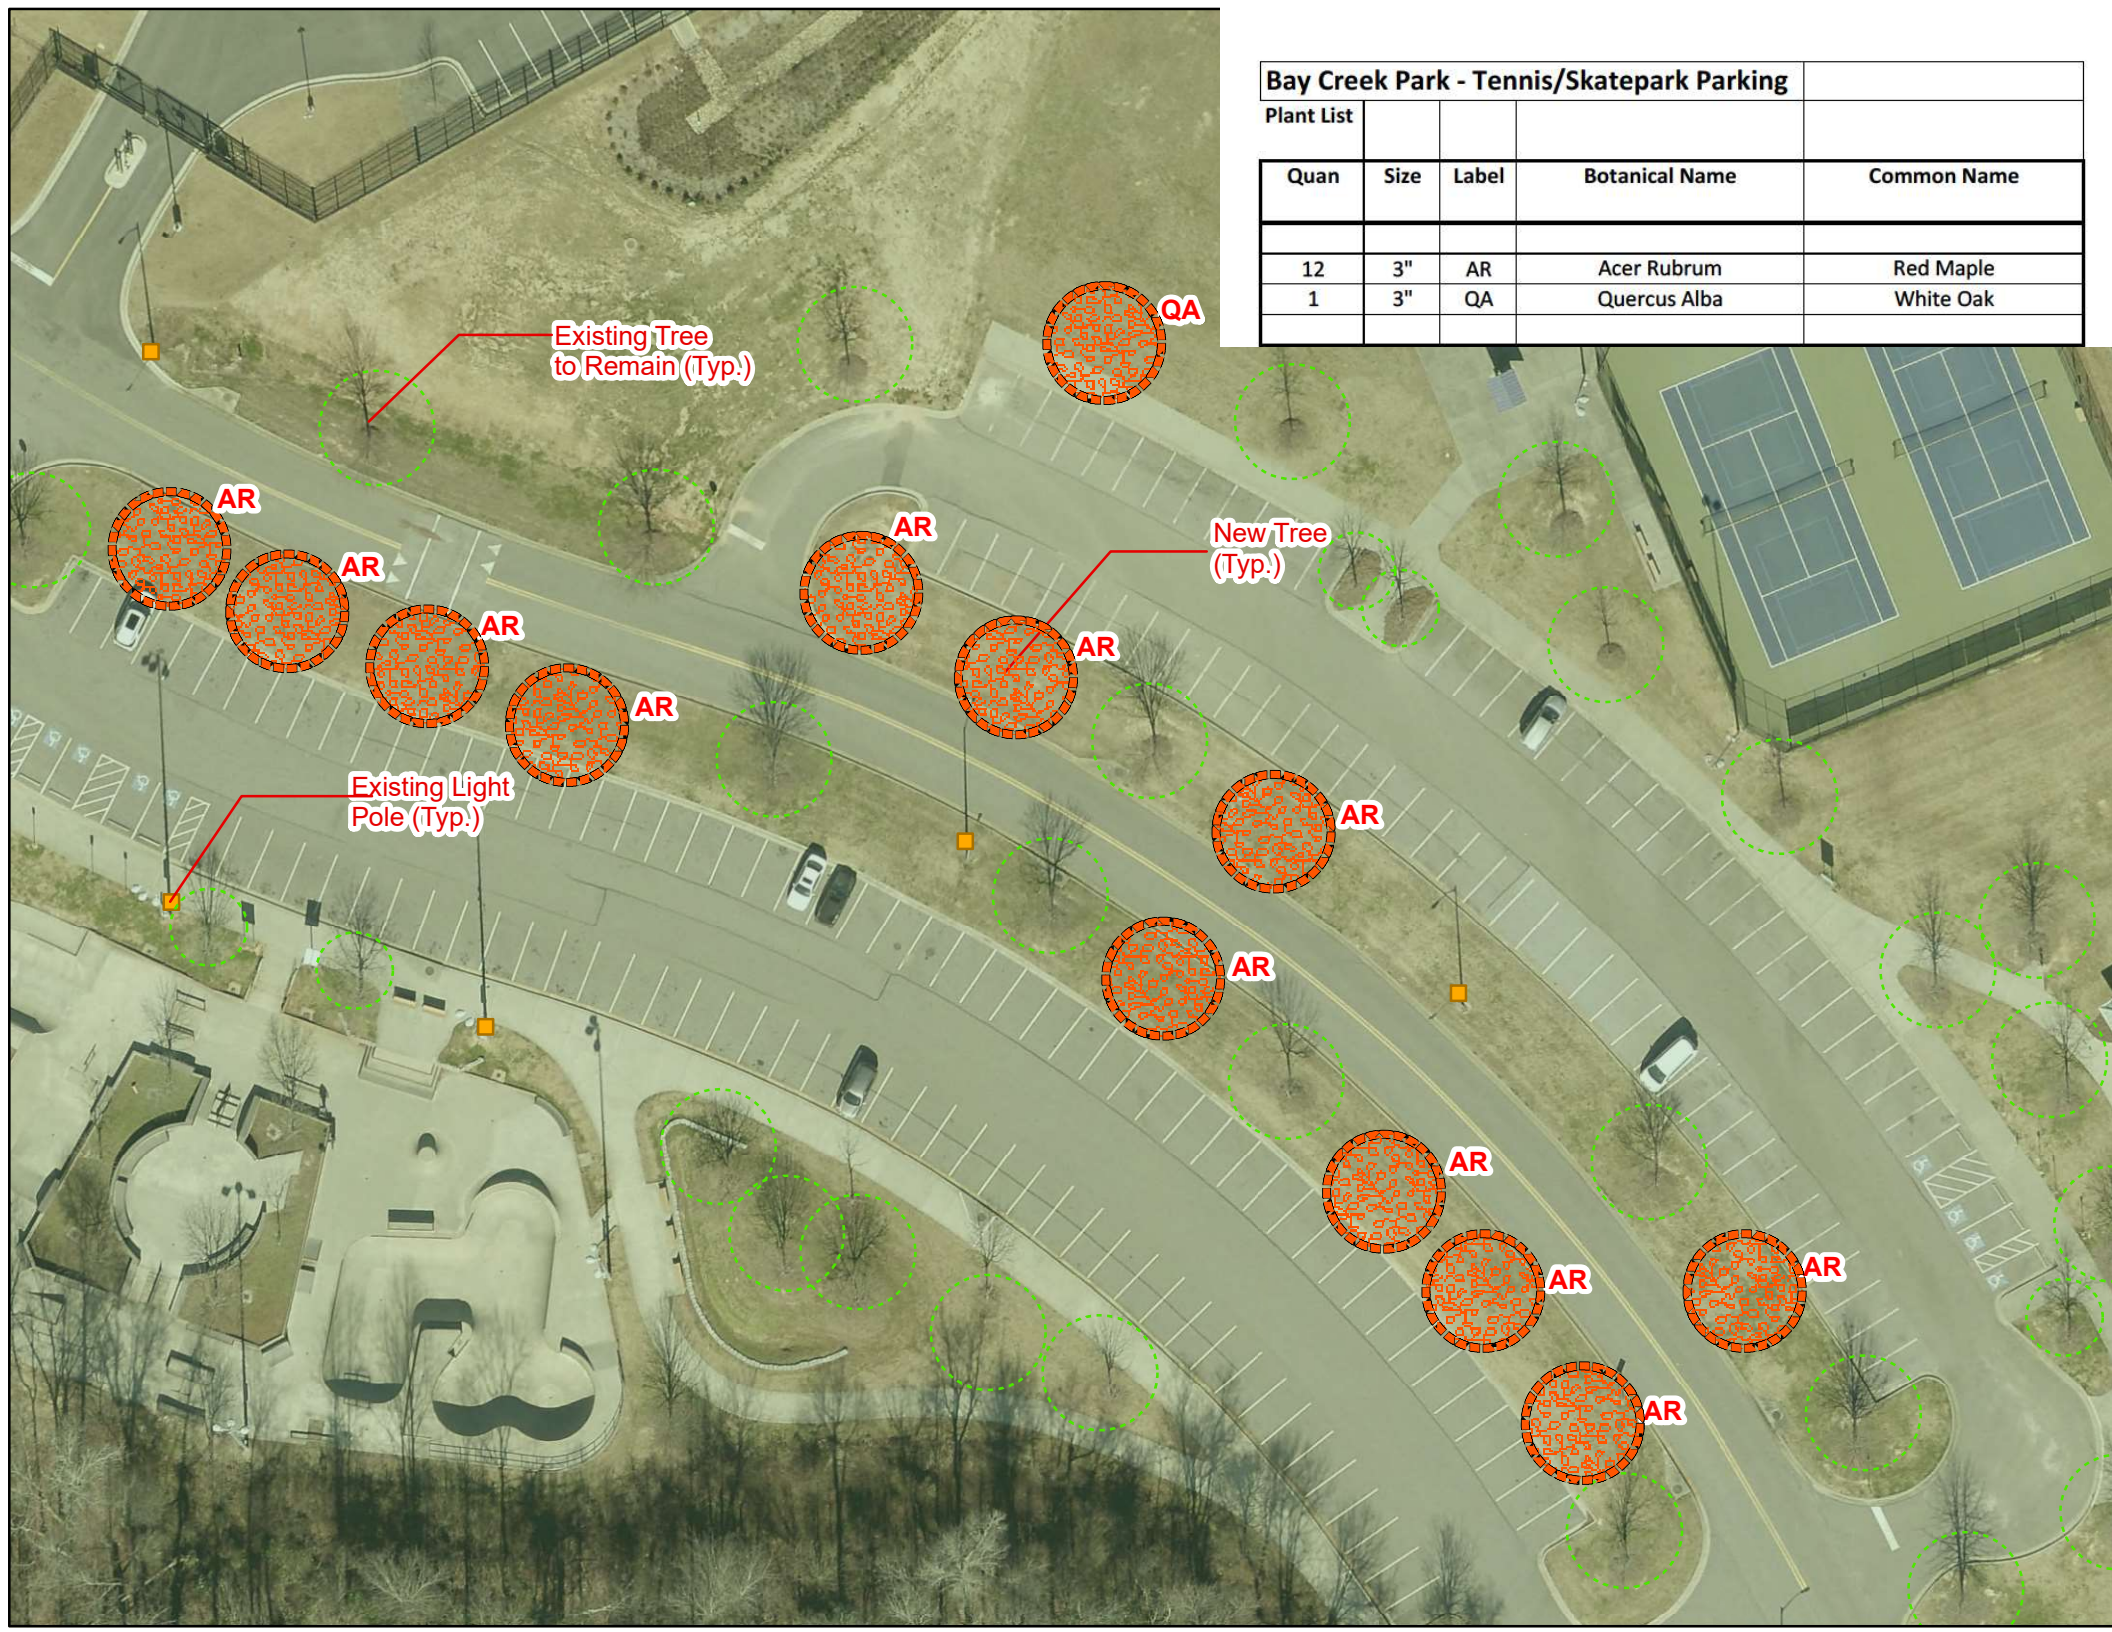

Existing Tree to Remain (Typ.)

QA

AR

AR

AR

AR

Existing Light Pole (Typ.)

AR

AR

New Tree (Typ.)

AR

AR

AR

AR


AR

AR

Bay Creek Park - Baseball Parking

Plant List

Quan	Size	Label	Botanical Name	Common Name
	8 3"	QP	Quercus Phellos	Willow Oak

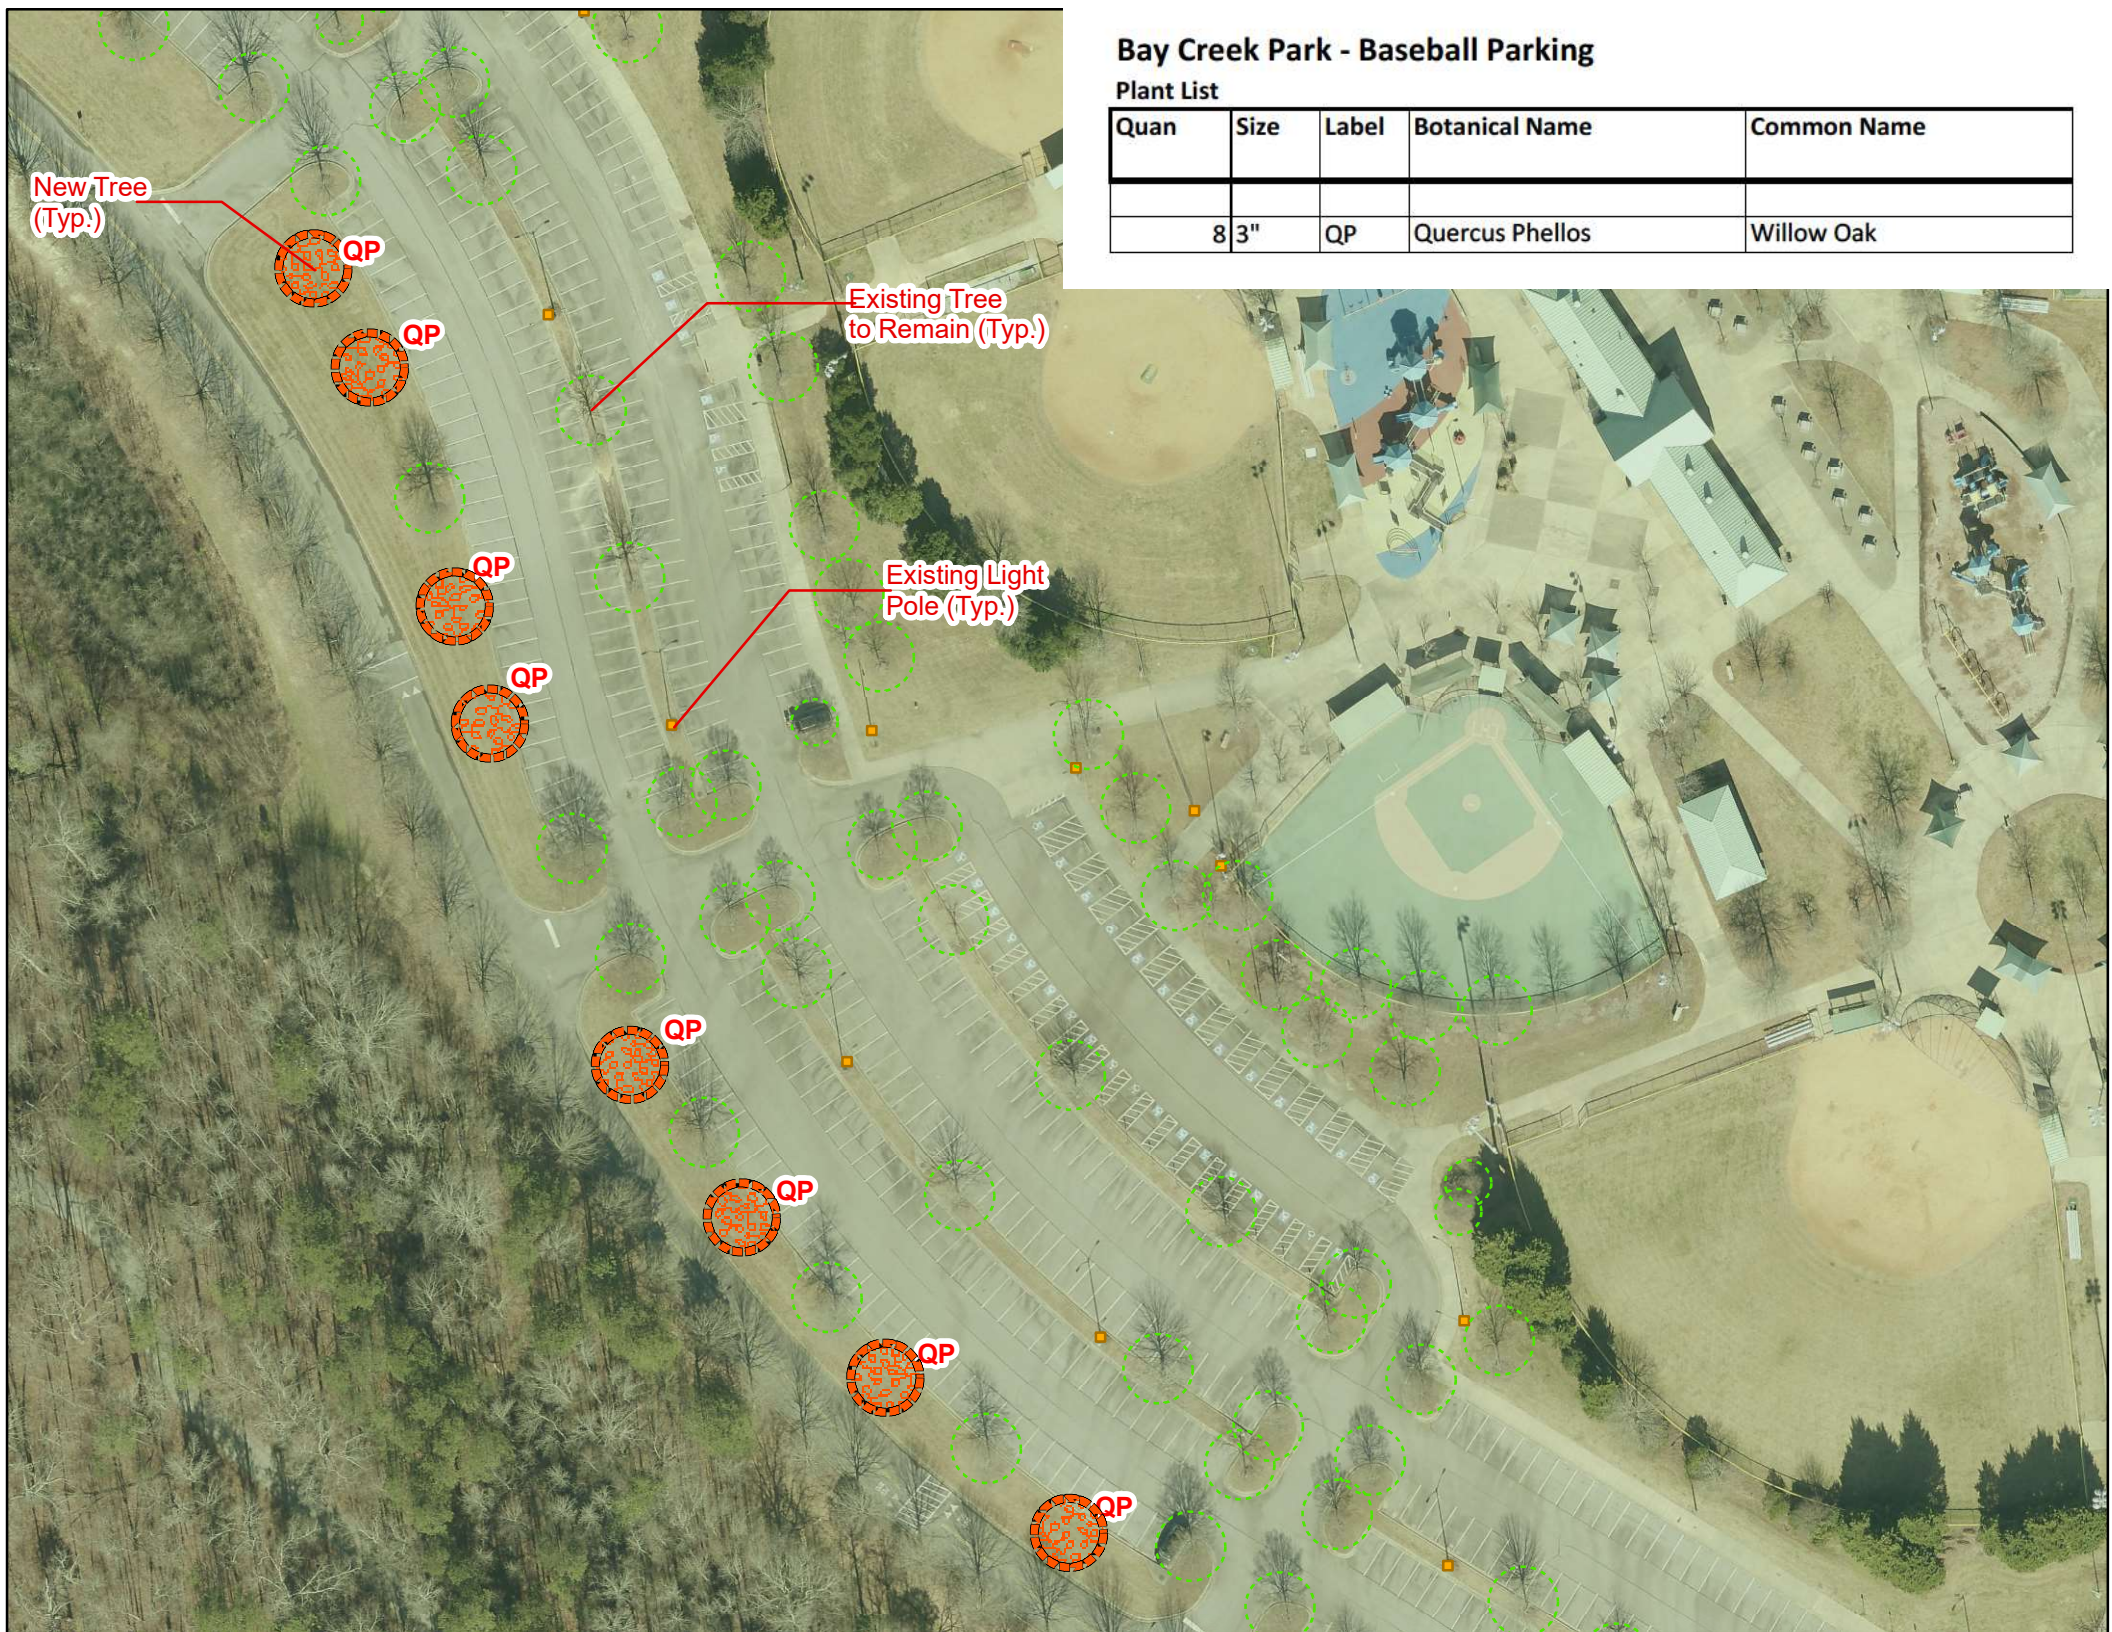

New Tree
(Typ.)

QP

QP

QP

QP

QP


QP

QP

QP

Existing Tree
to Remain (Typ.)

Existing Light
Pole (Typ.)

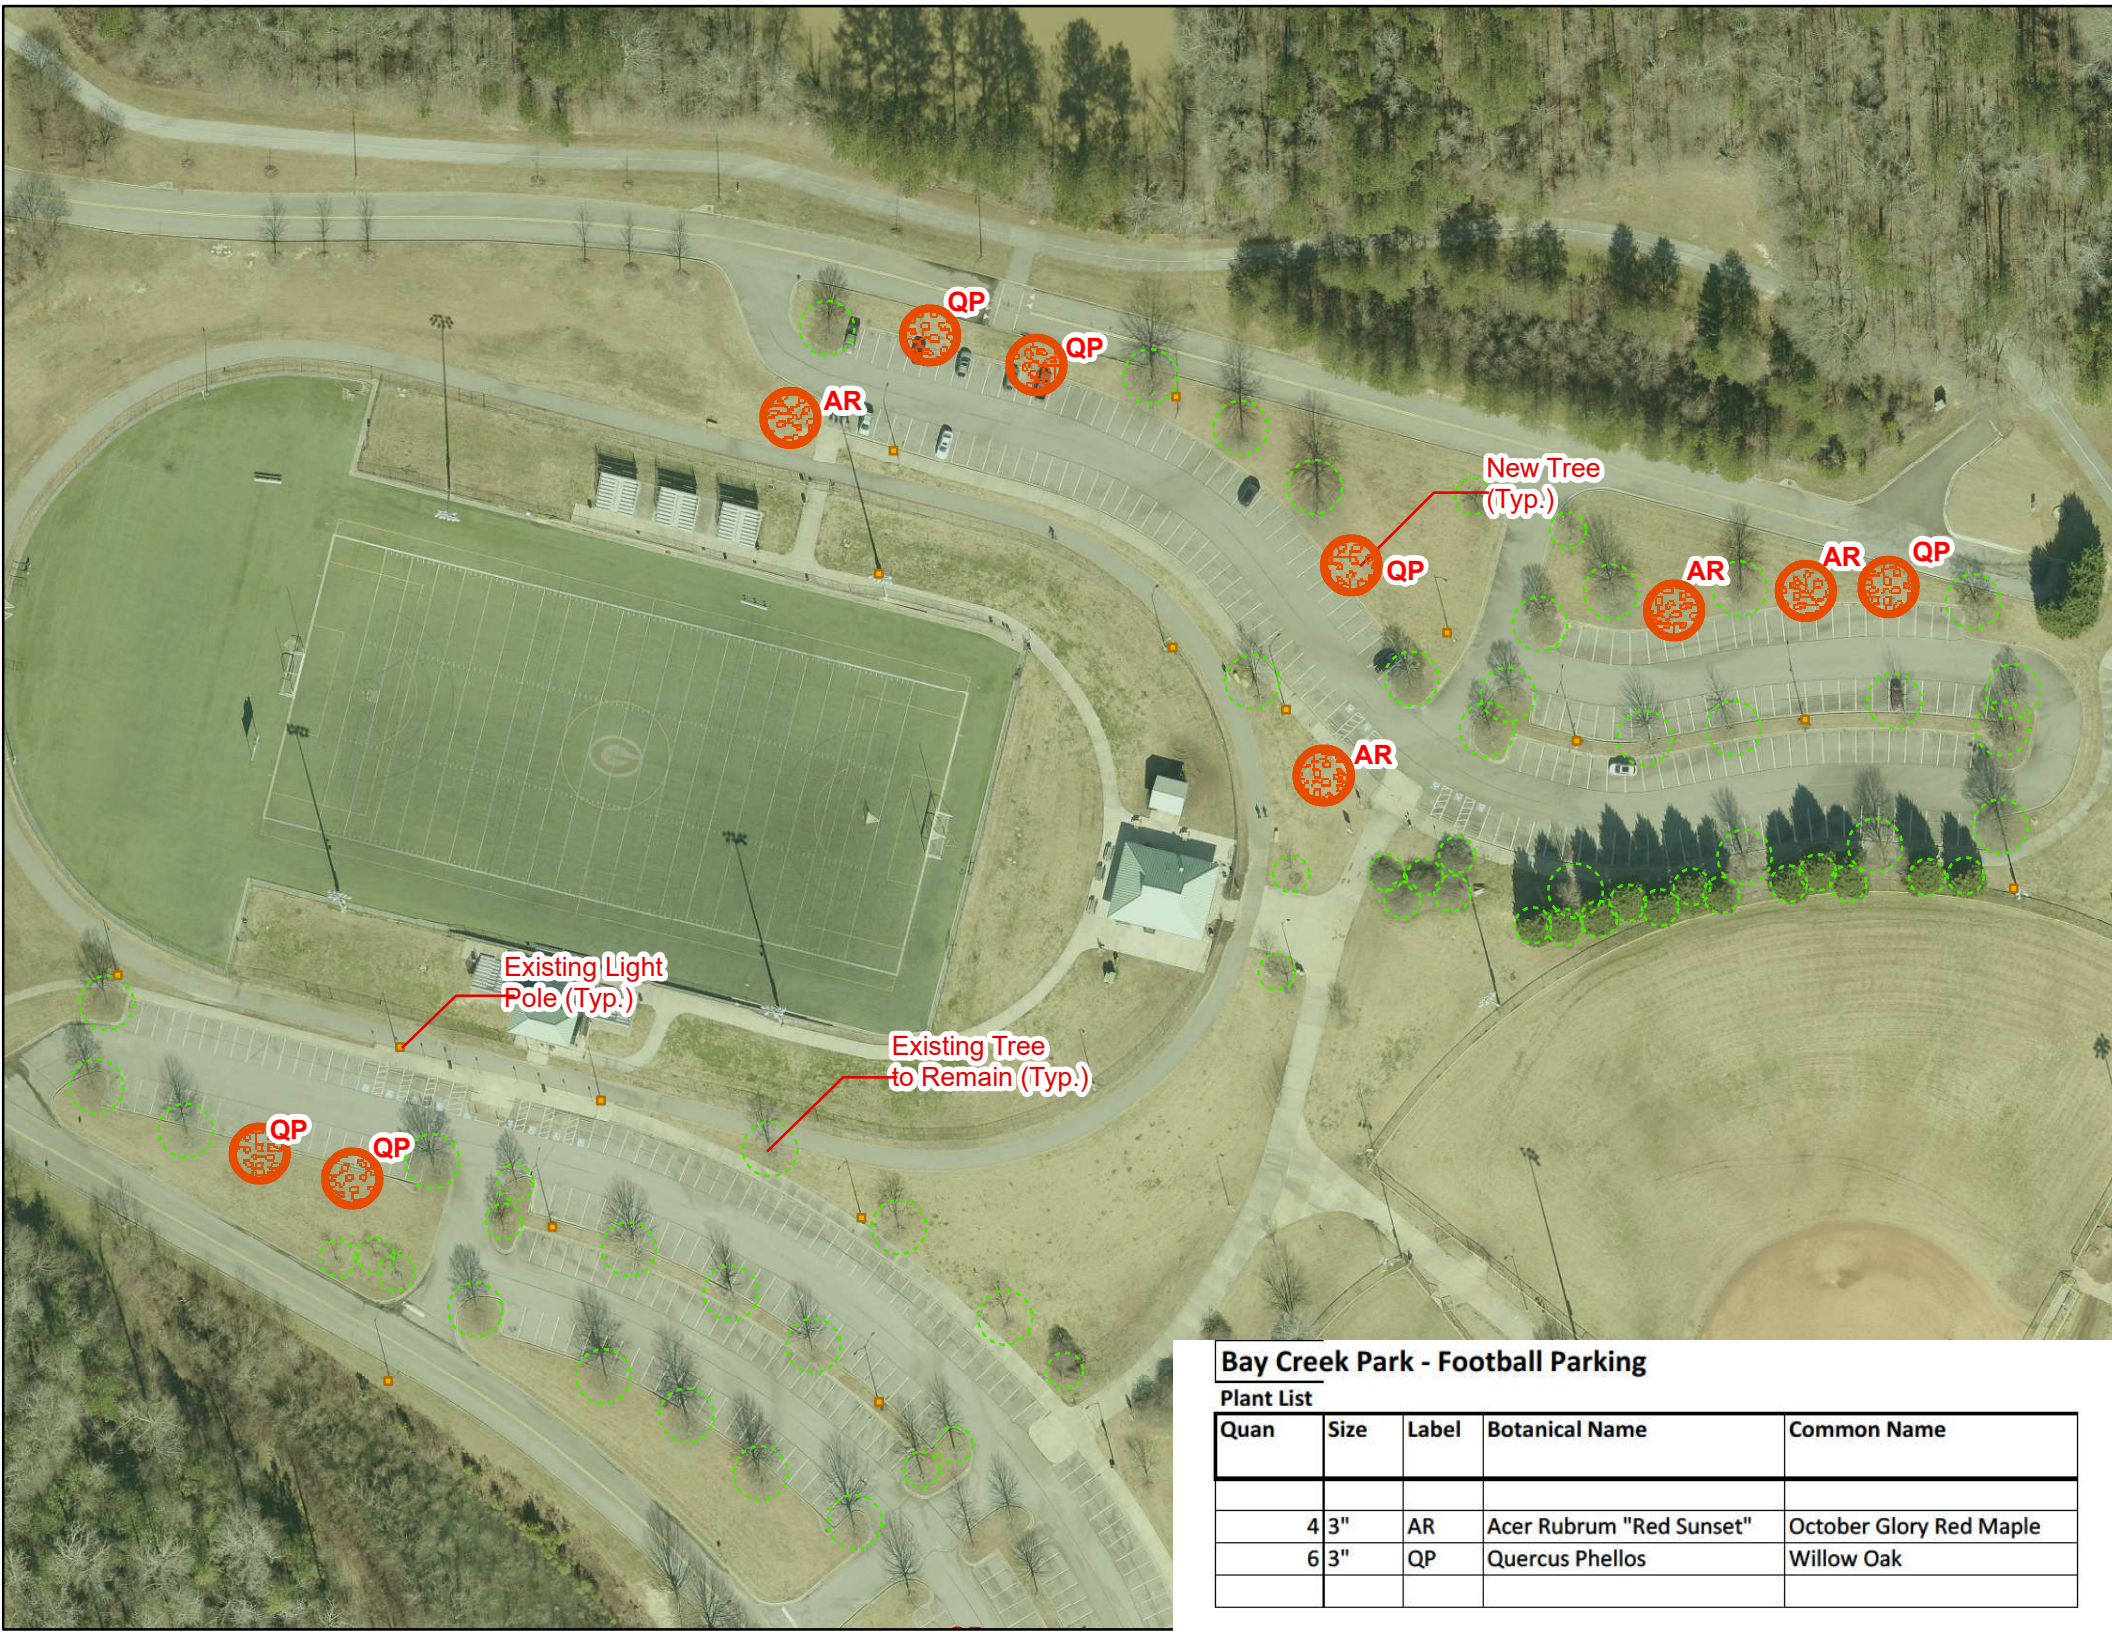

Bay Creek Park - Football Parking

Plant List

Quan	Size	Label	Botanical Name	Common Name
		AR	Acer Rubrum "Red Sunset"	October Glory Red Maple
		QP	Quercus Phellos	Willow Oak

Bethesda Park - Baseball Parking

Plant List


Quan	Size	Label	Botanical Name	Common Name
3	3"	AR	Acer Rubrum	Red Maple
1	3"	QS	Quercus Shumardi	Shumard Oak



Bethesda Park - Football Parking

Plant List

Quan	Size	Label	Botanical Name	Common Name
3	3"	AR	Acer Rubrum	Red Maple
2	3"	UP	Ulmus Parvifolia	Lacebark Elm

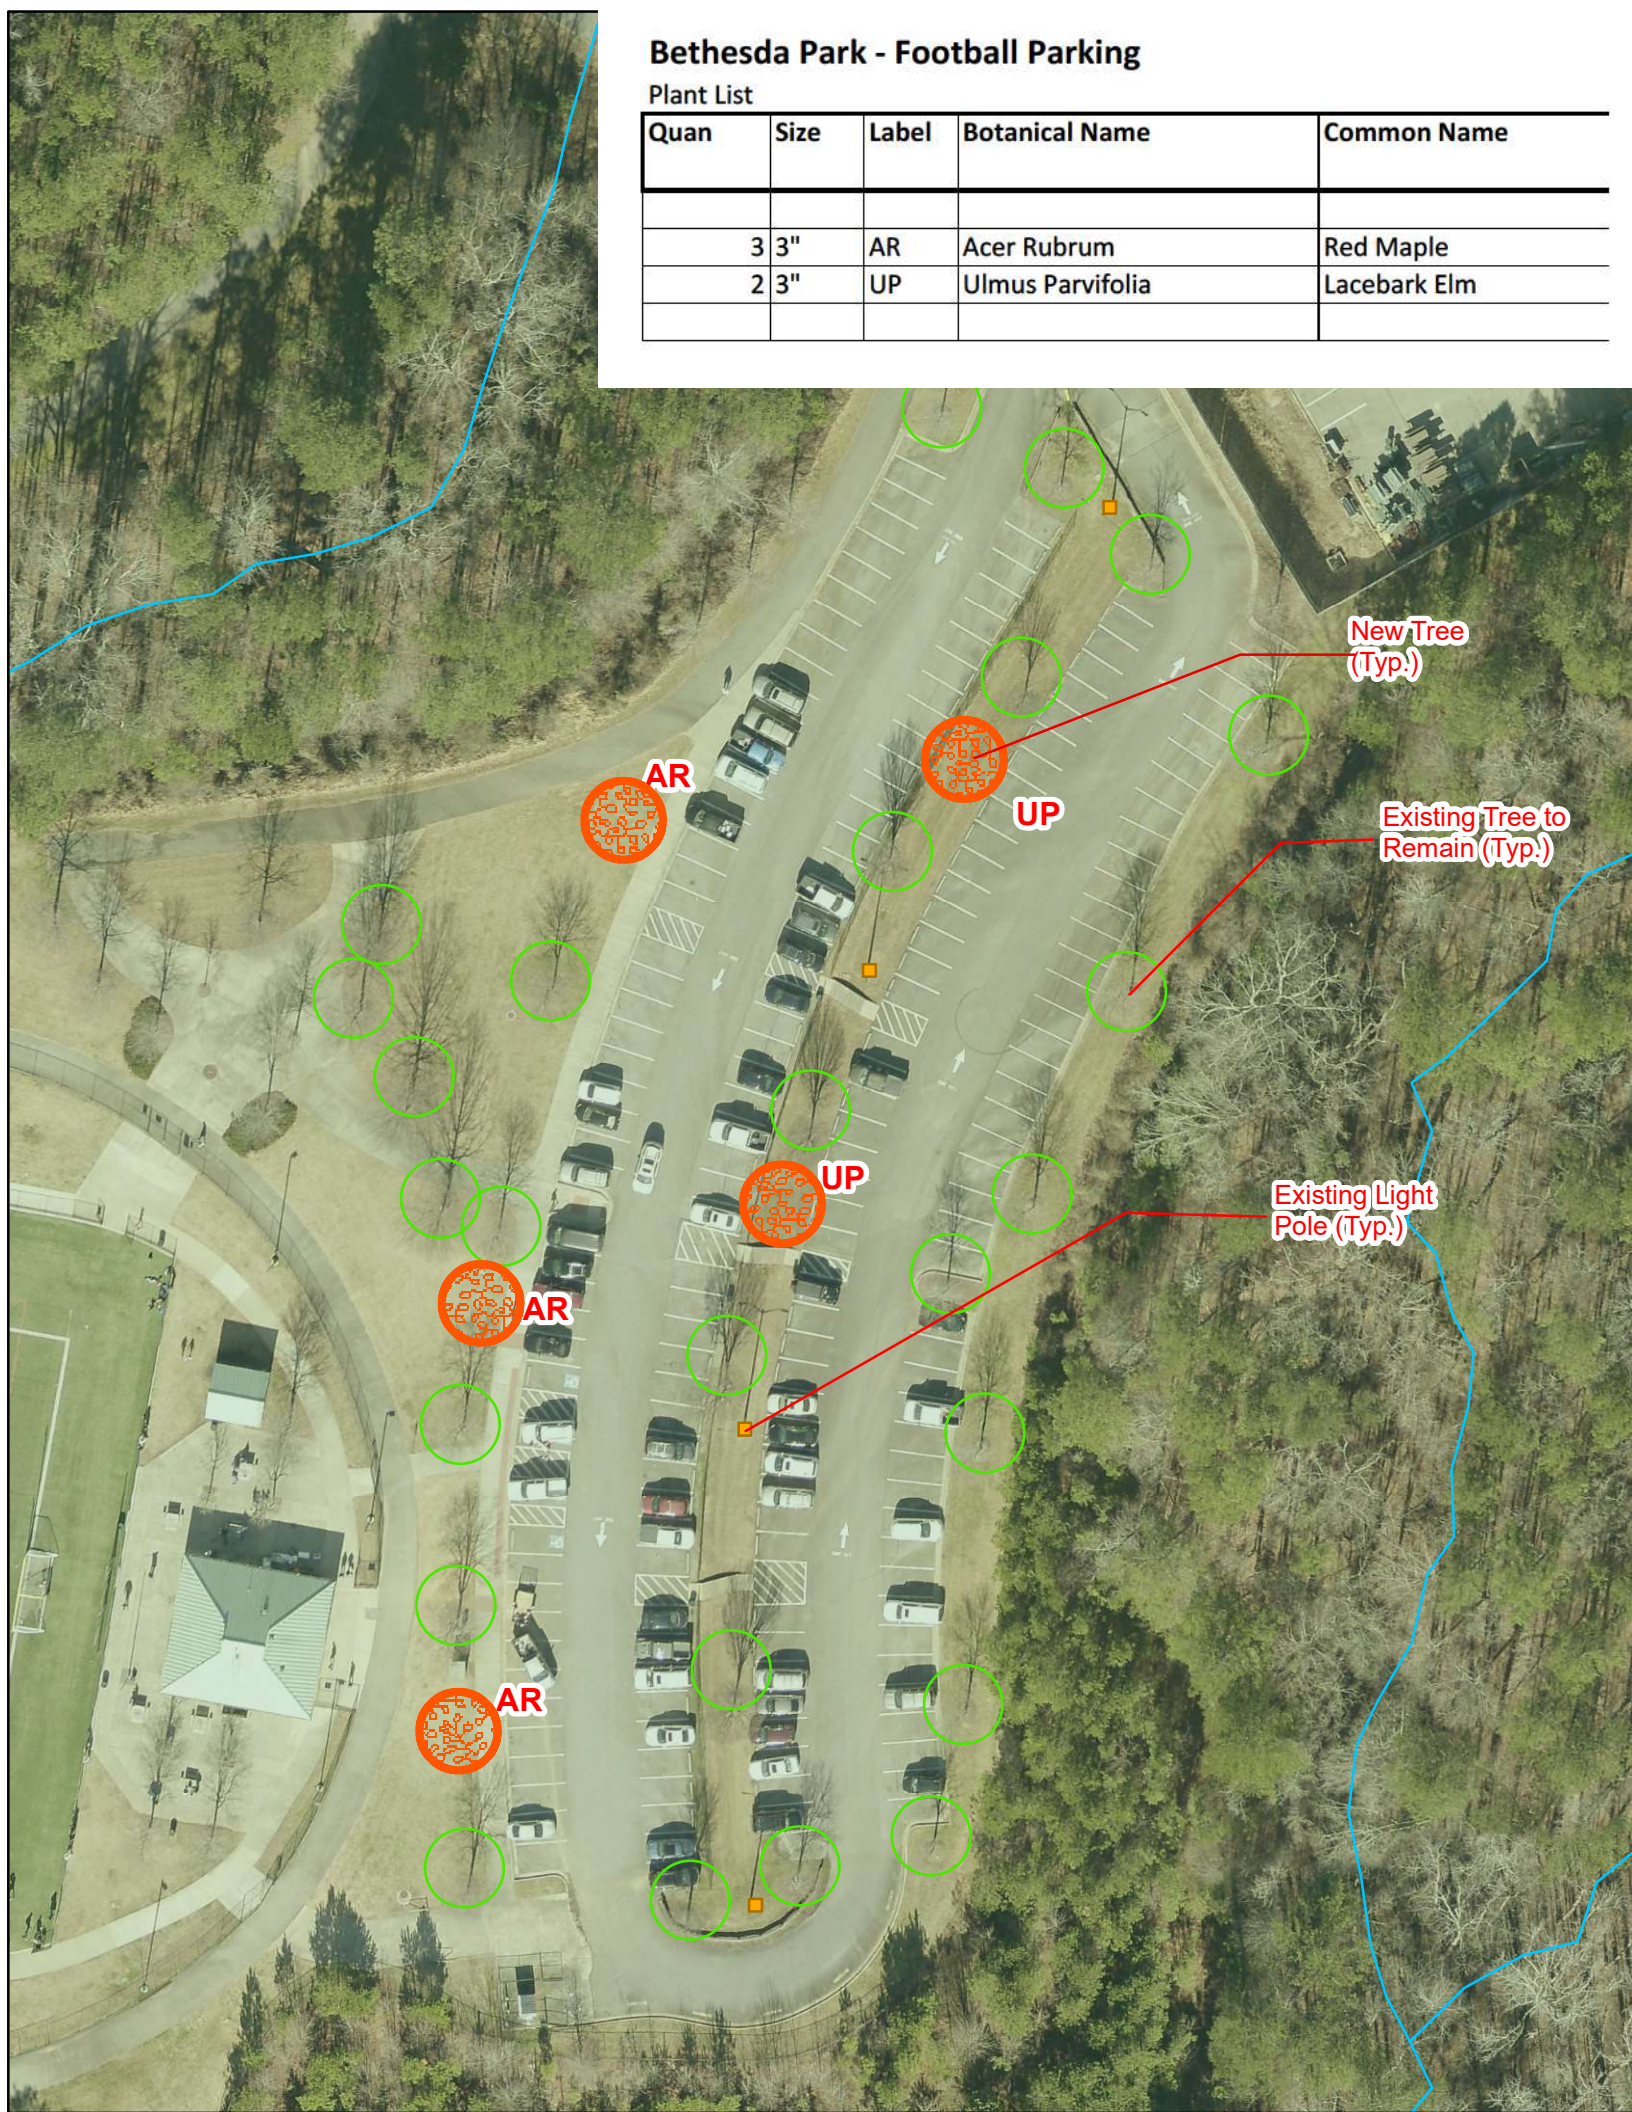

AR

UP

UP

UP

AR

AR

New Tree (Typ.)


Existing Tree to Remain (Typ.)

Existing Light Pole (Typ.)

Bethesda Park - Aquatic Center Parking

Plant List


Quantity	Size	Label	Botanical Name	Common Name
1	3"	AR	Acer Rubrum	Red Maple
2	3"	QN	Quercus Nuttall	Nuttall Oak
4	3"	UP	Ulmus Parvifolia	Lacebark Elm

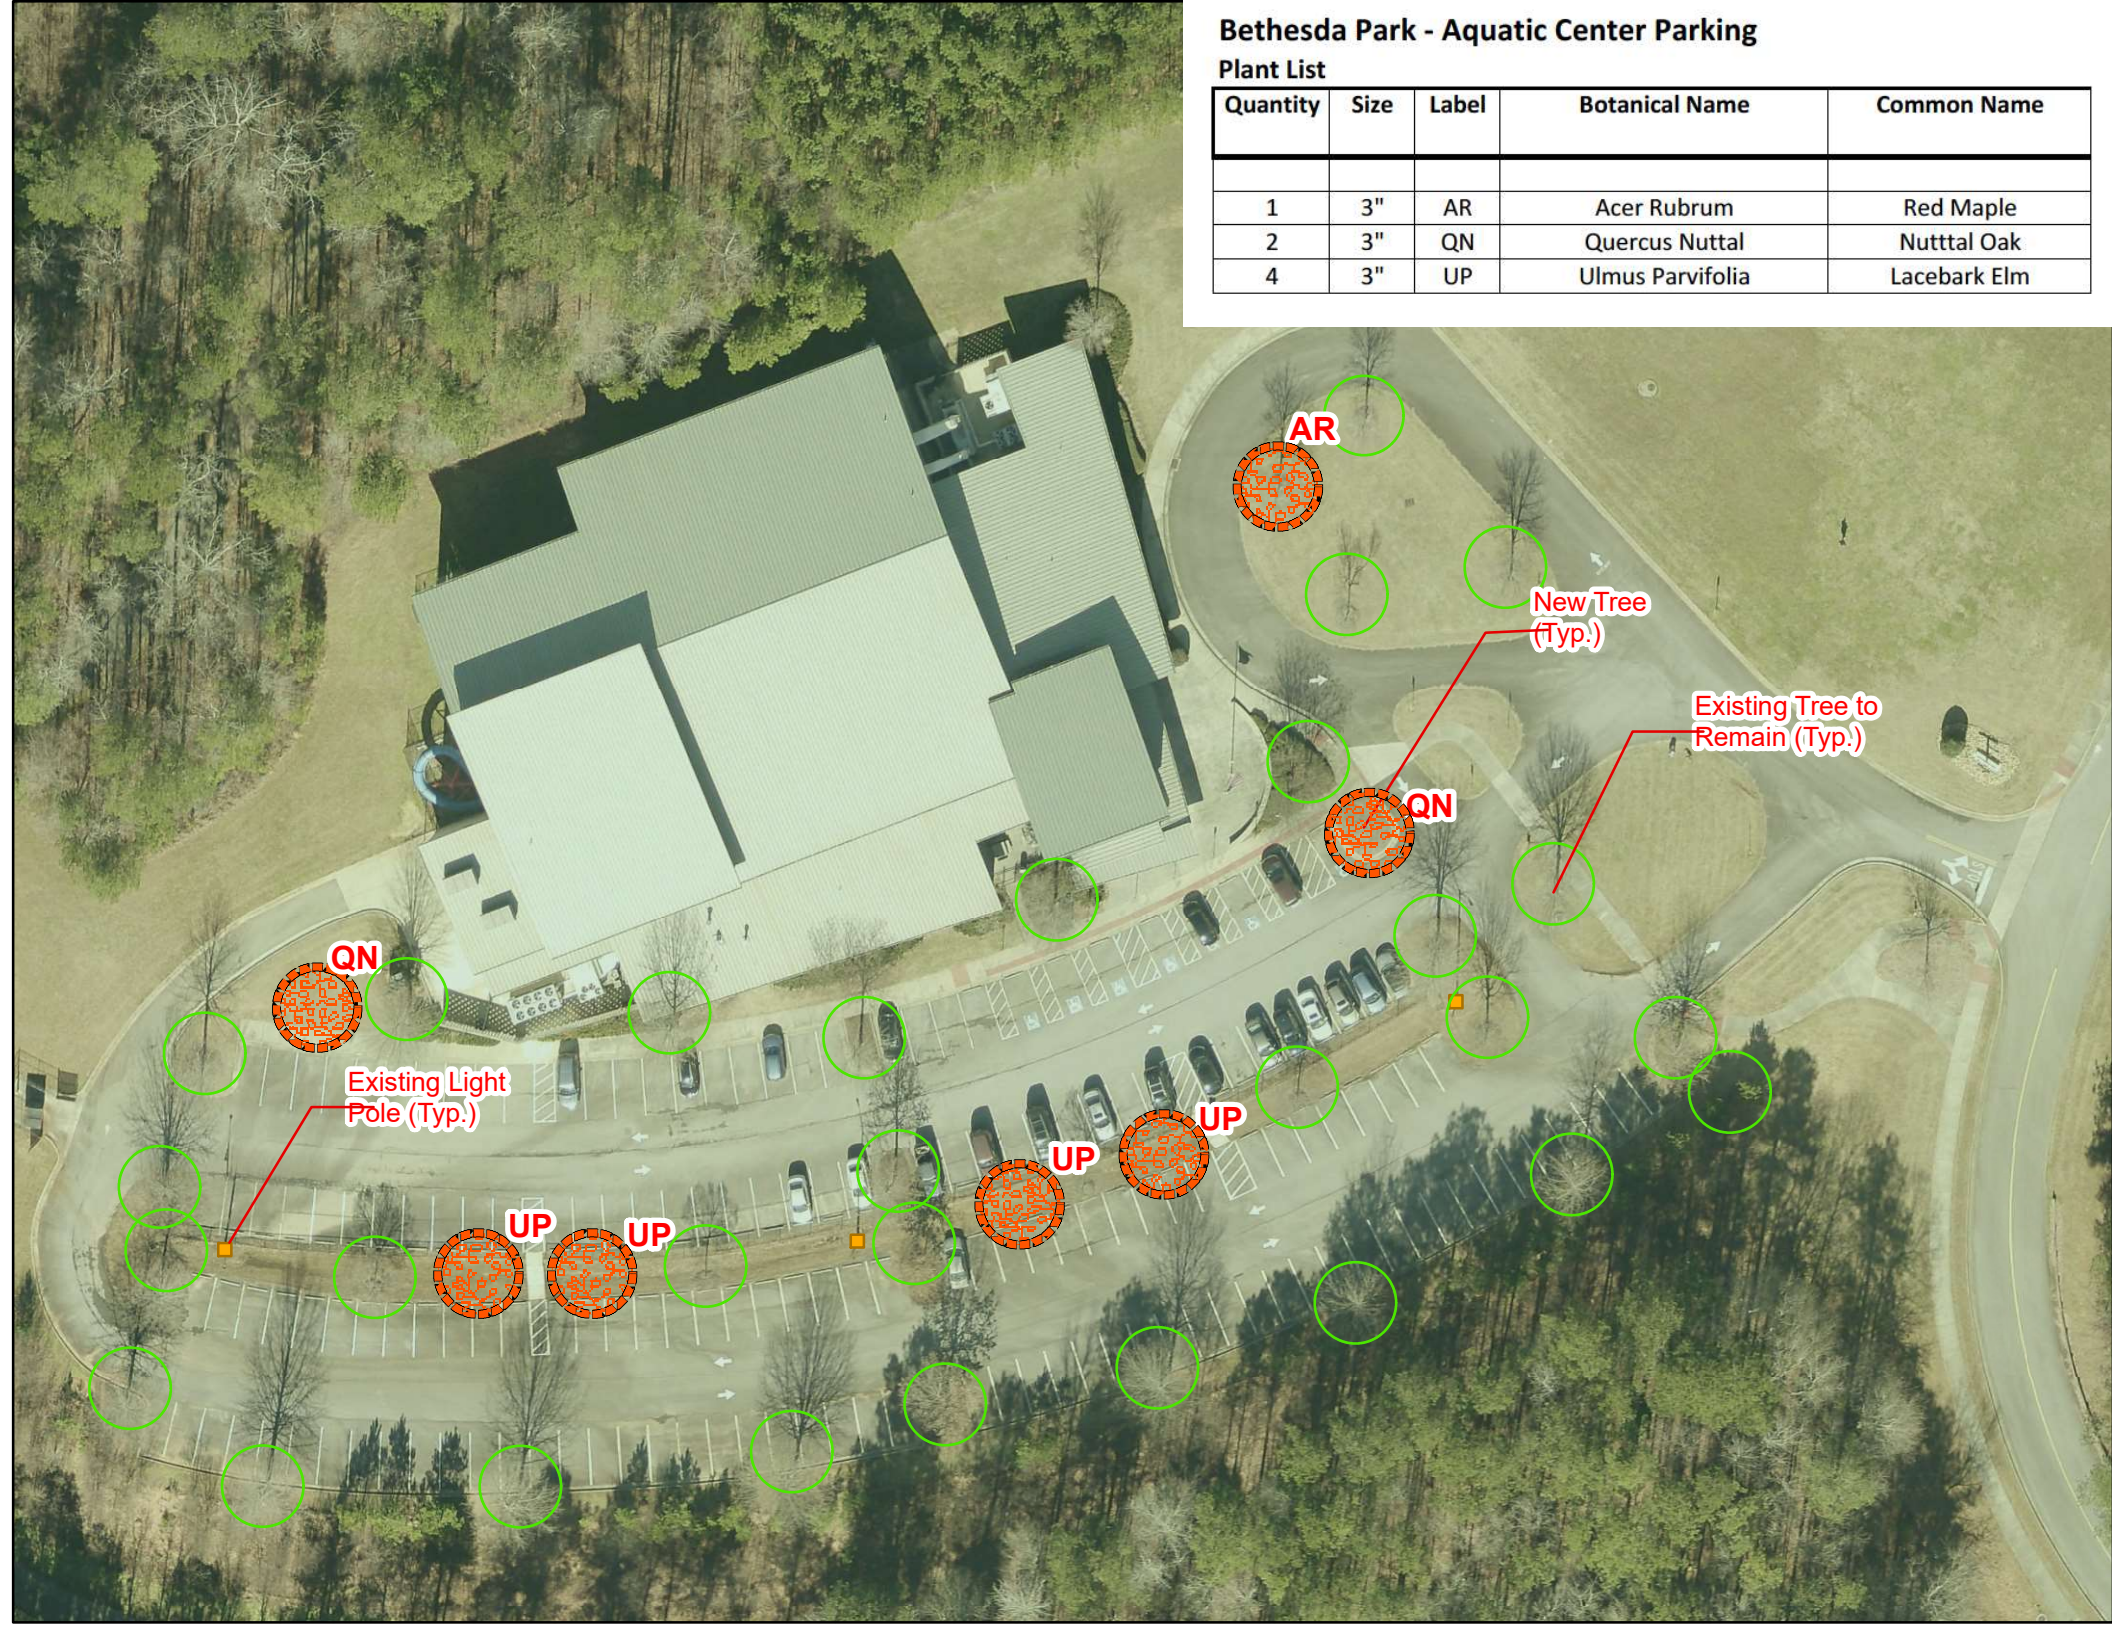

Bethesda Park - Playground/Pavilion Parking

Plant List

Quantity	Size	Label	Botanical Name	Common Name
4	3"	UP	Ulmus Parvifolia	Chinese Elm

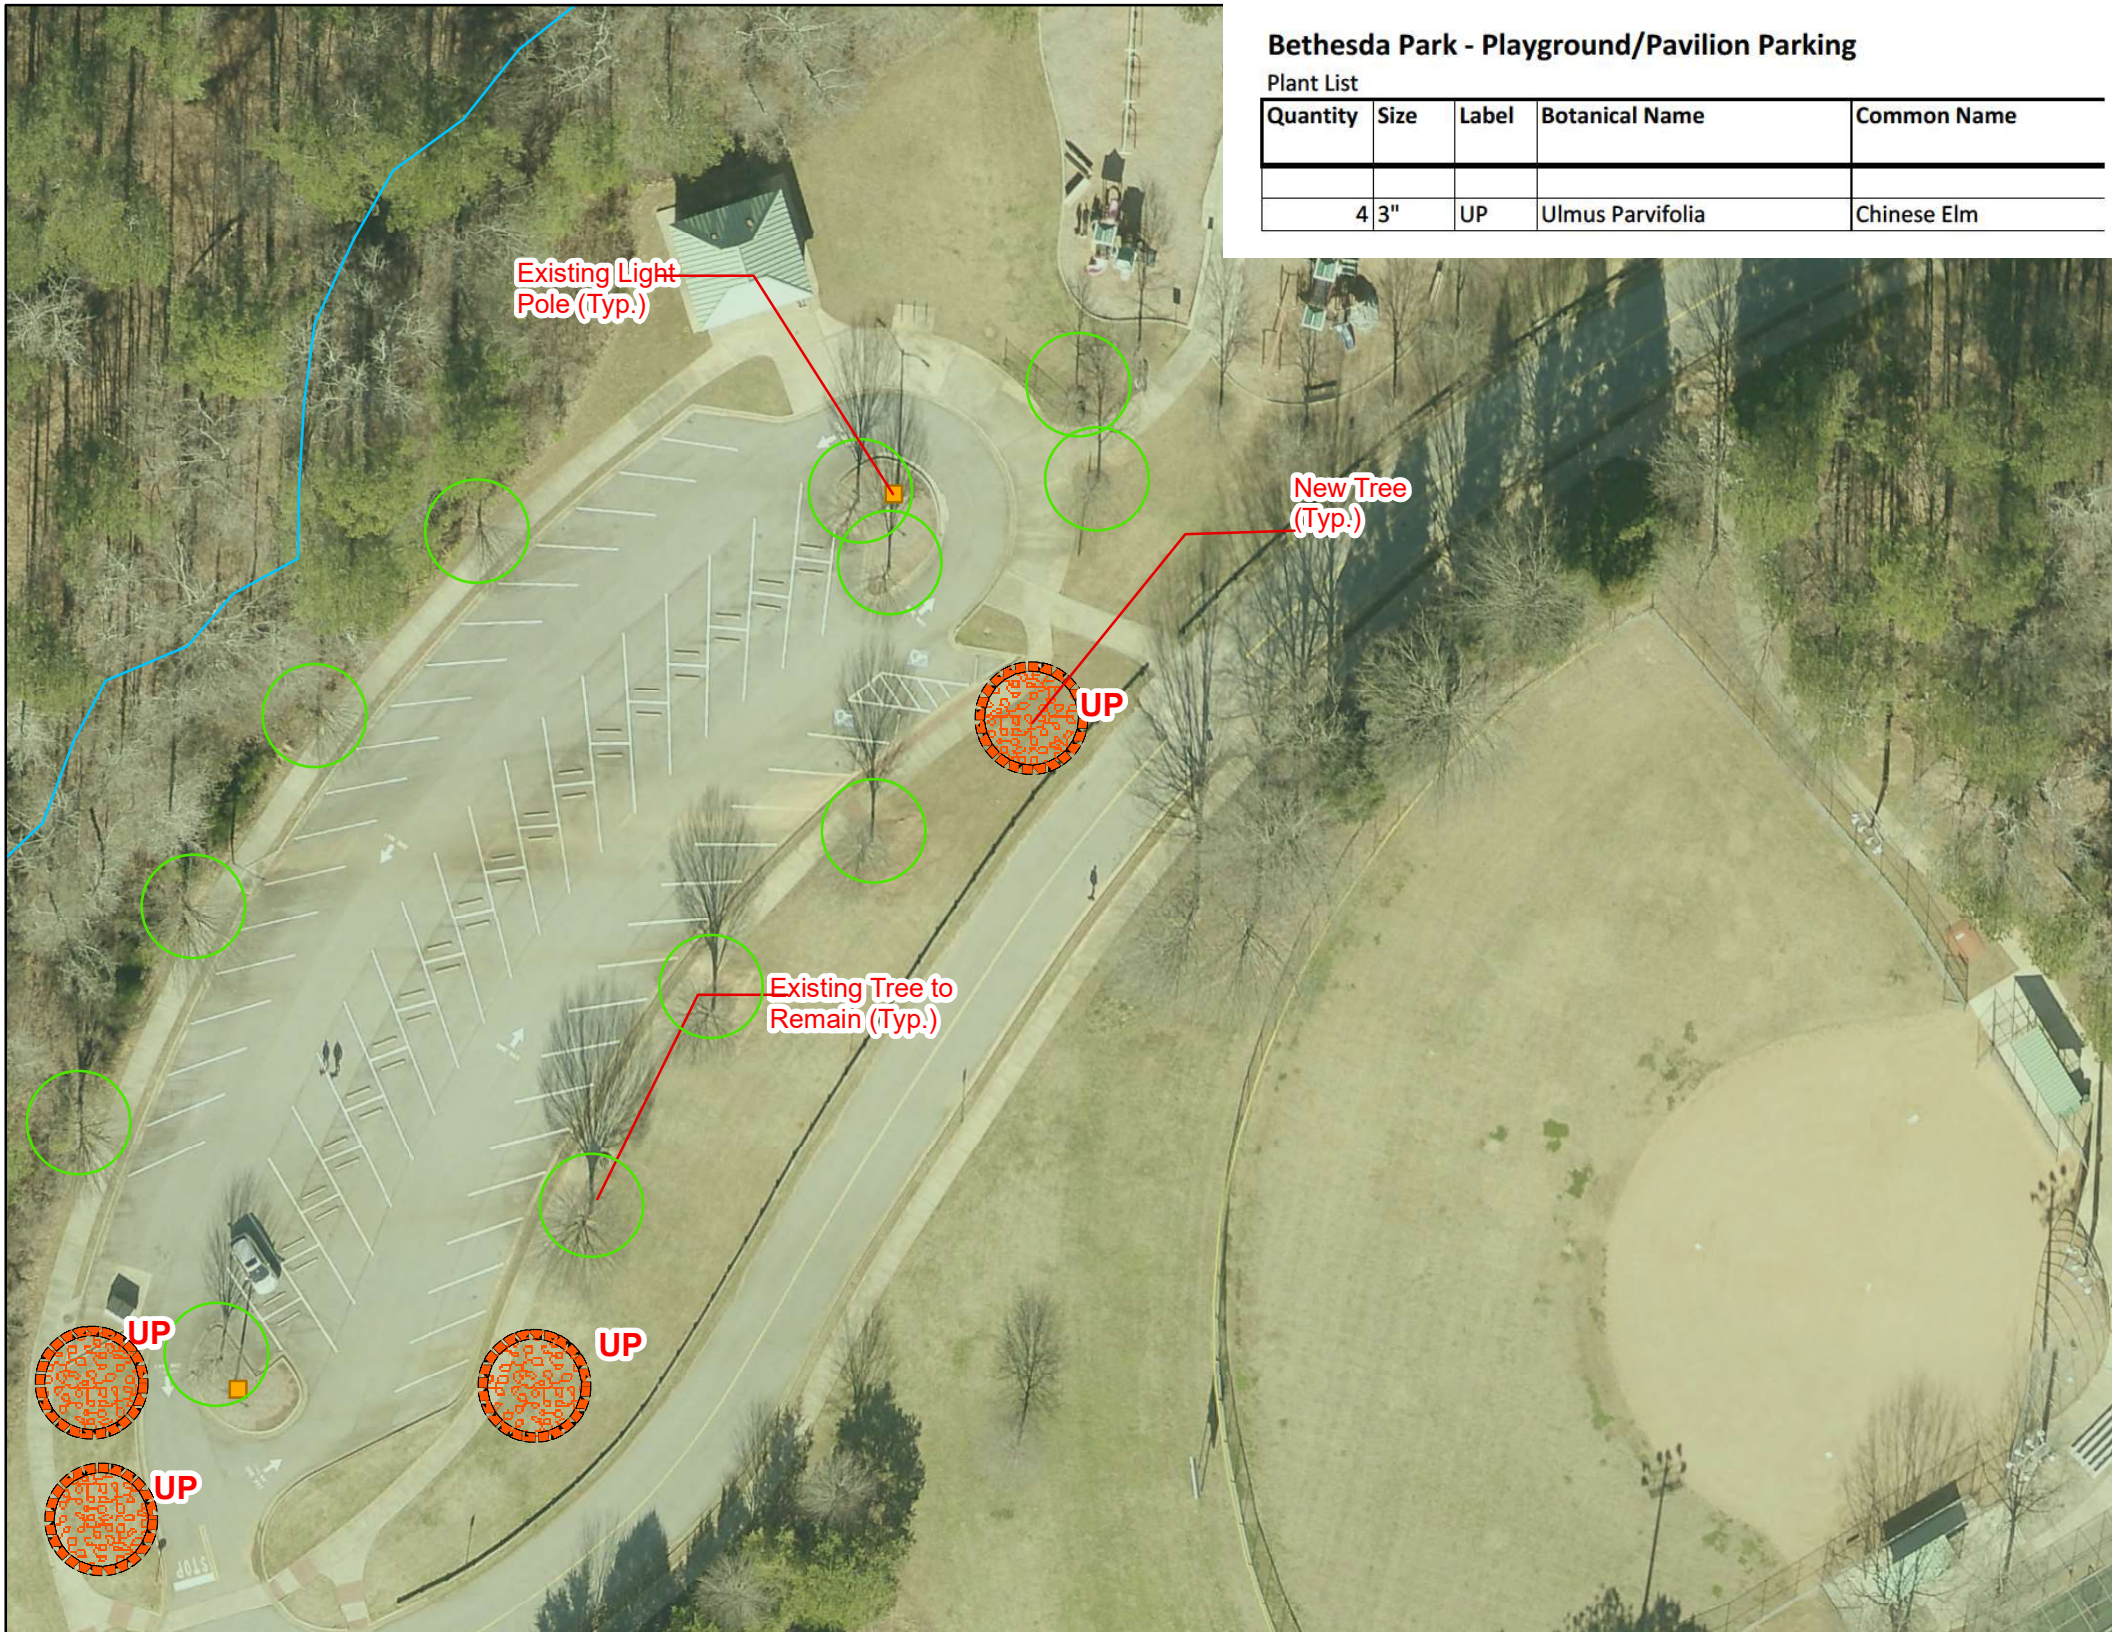

Existing Light Pole (Typ.)

New Tree (Typ.)

UP

Existing Tree to Remain (Typ.)

UP

UP

UP

Bethesda Park - Soccer Parking

Plant List


Quan	Size	Label	Botanical Name	Common Name
	3 3"	AR	Acer Rubrum	Red Maple



Bethesda Park - Softball Parking

Plant List

Quan	Size	Label	Botanical Name	Common Name
2	3"	AR	Acer Rubrum	Red Maple
1	3"	QP	Quercus Palustris	Pin Oak
3	3"	PC	Pistachio chinensis	Chinese Pistache

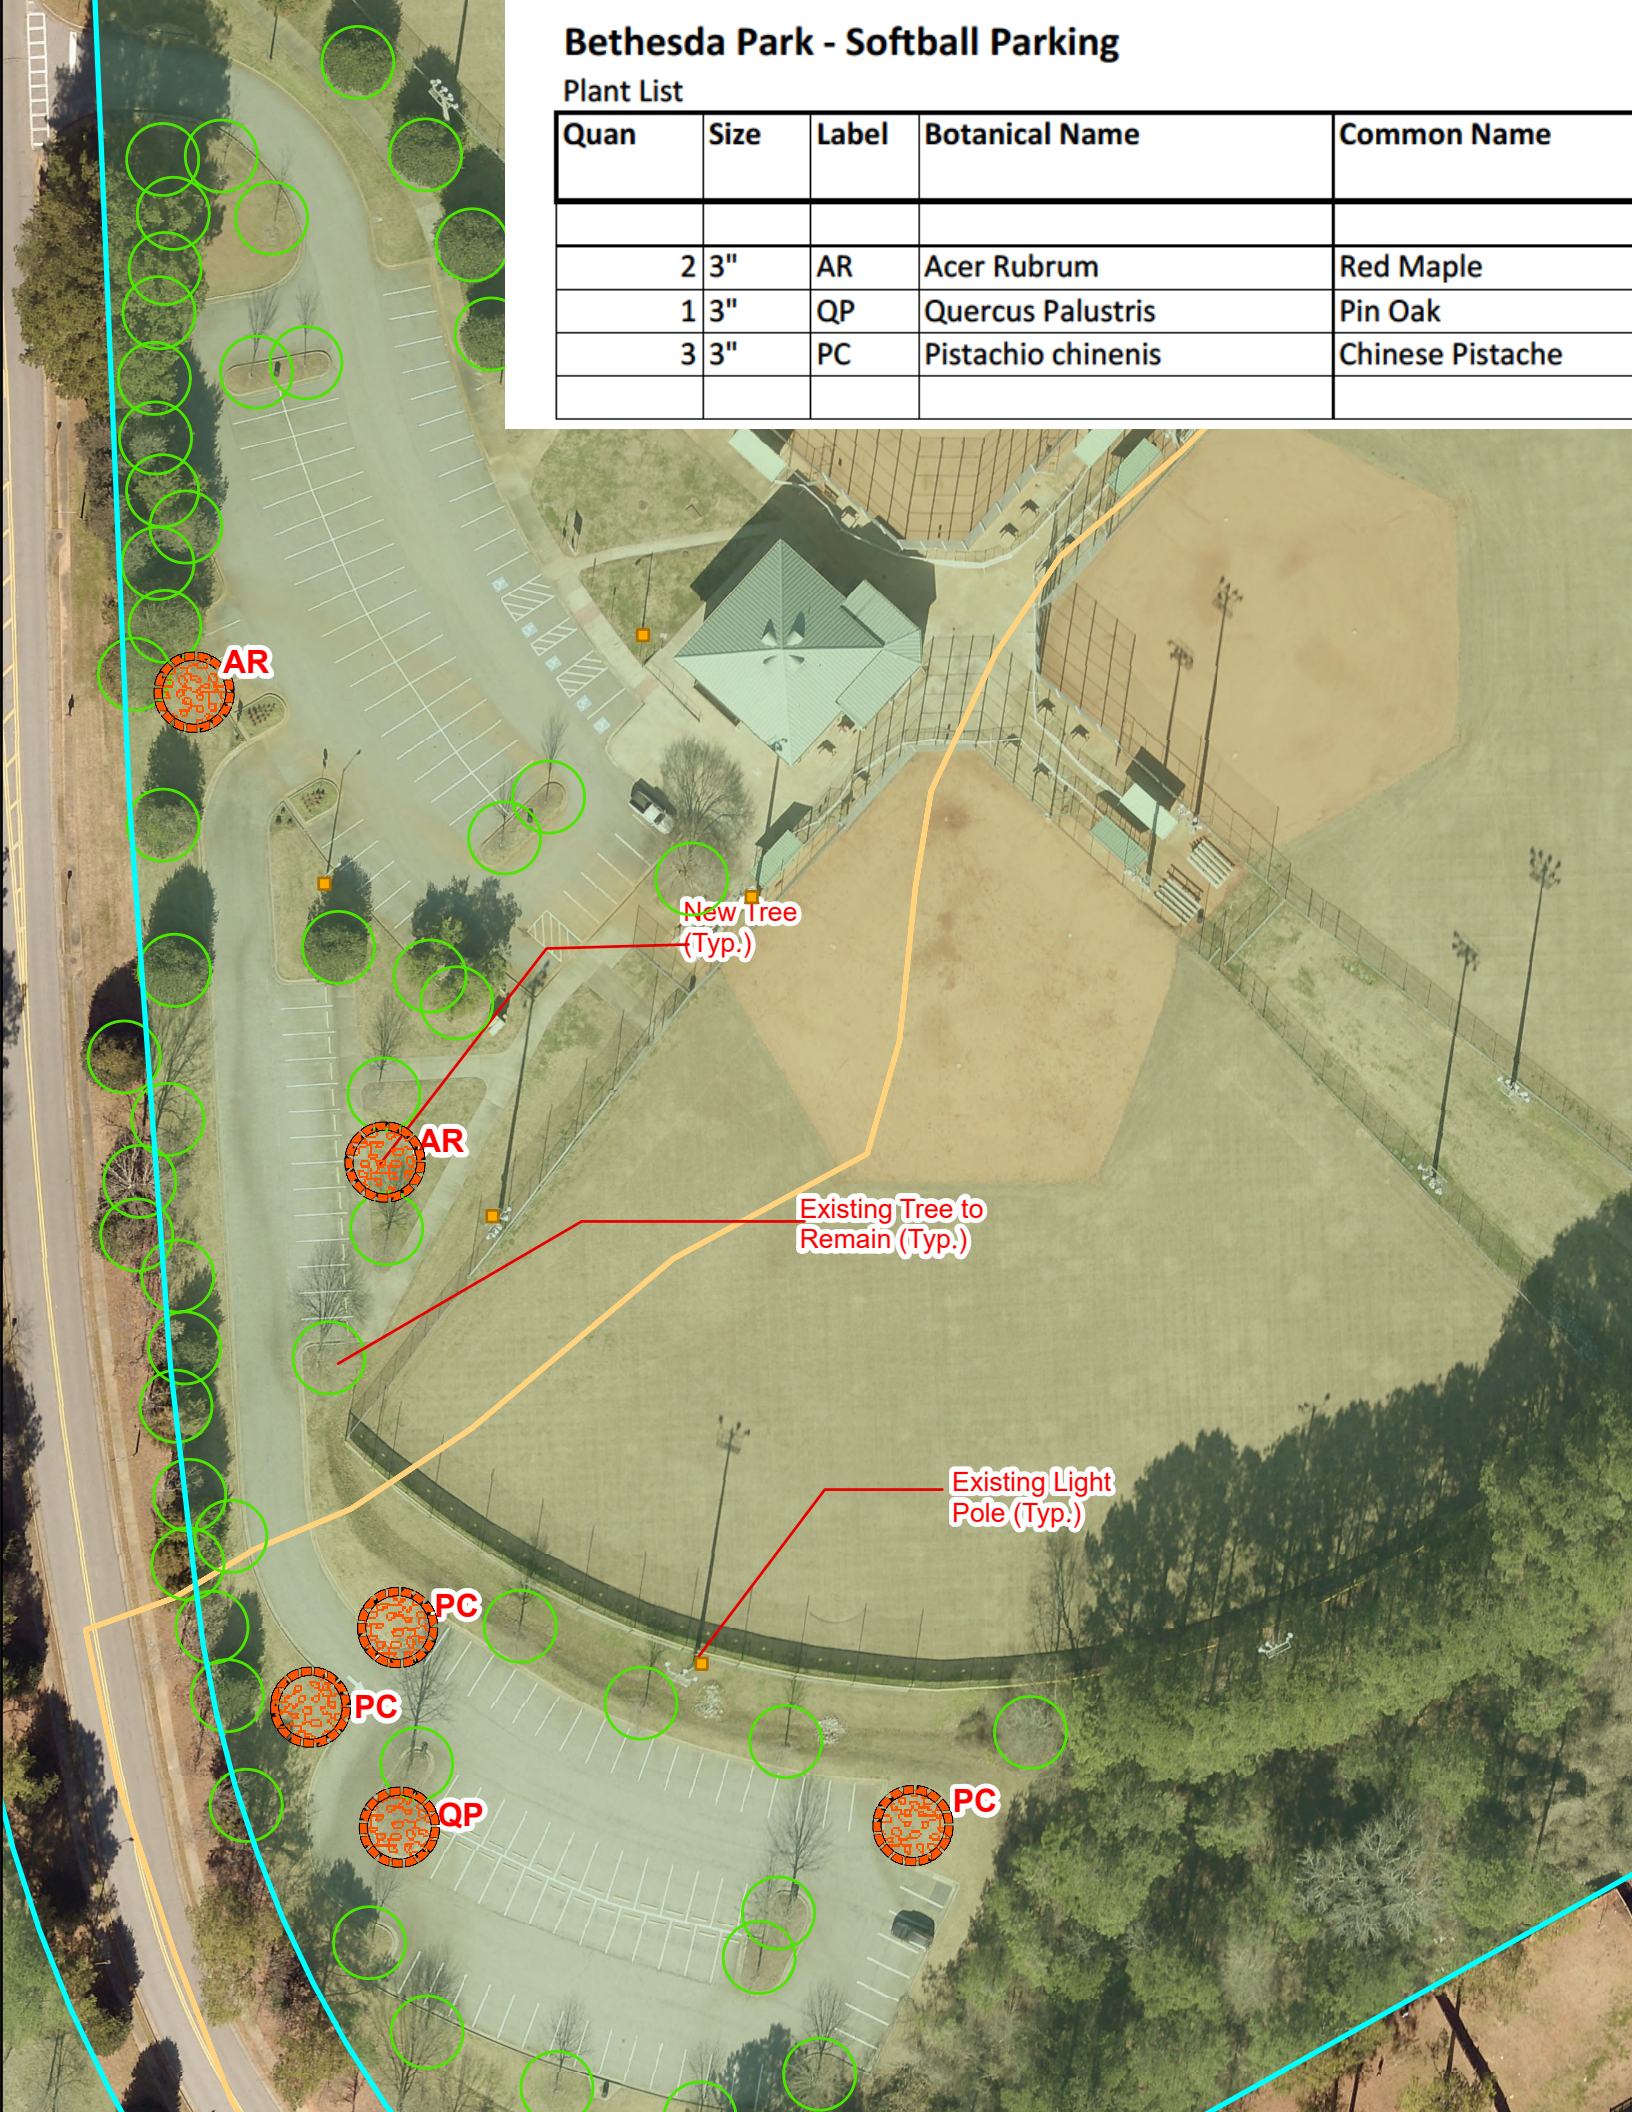


ALTERNATE 1:

Lenora Park - Football Parking

Plant List

Quan	Size	Label	Botanical Name	Common Name
9	3"	AR	Acer Rubrum "Red Sunset"	October Glory Red Maple
3	3"	AS	Acer Sacharum	Sugar Maple
1	3"	QLYR	Quercus Lyrata	Overcup Oak
7	3"	QC	Quercus coccinea	Scarlet Oak

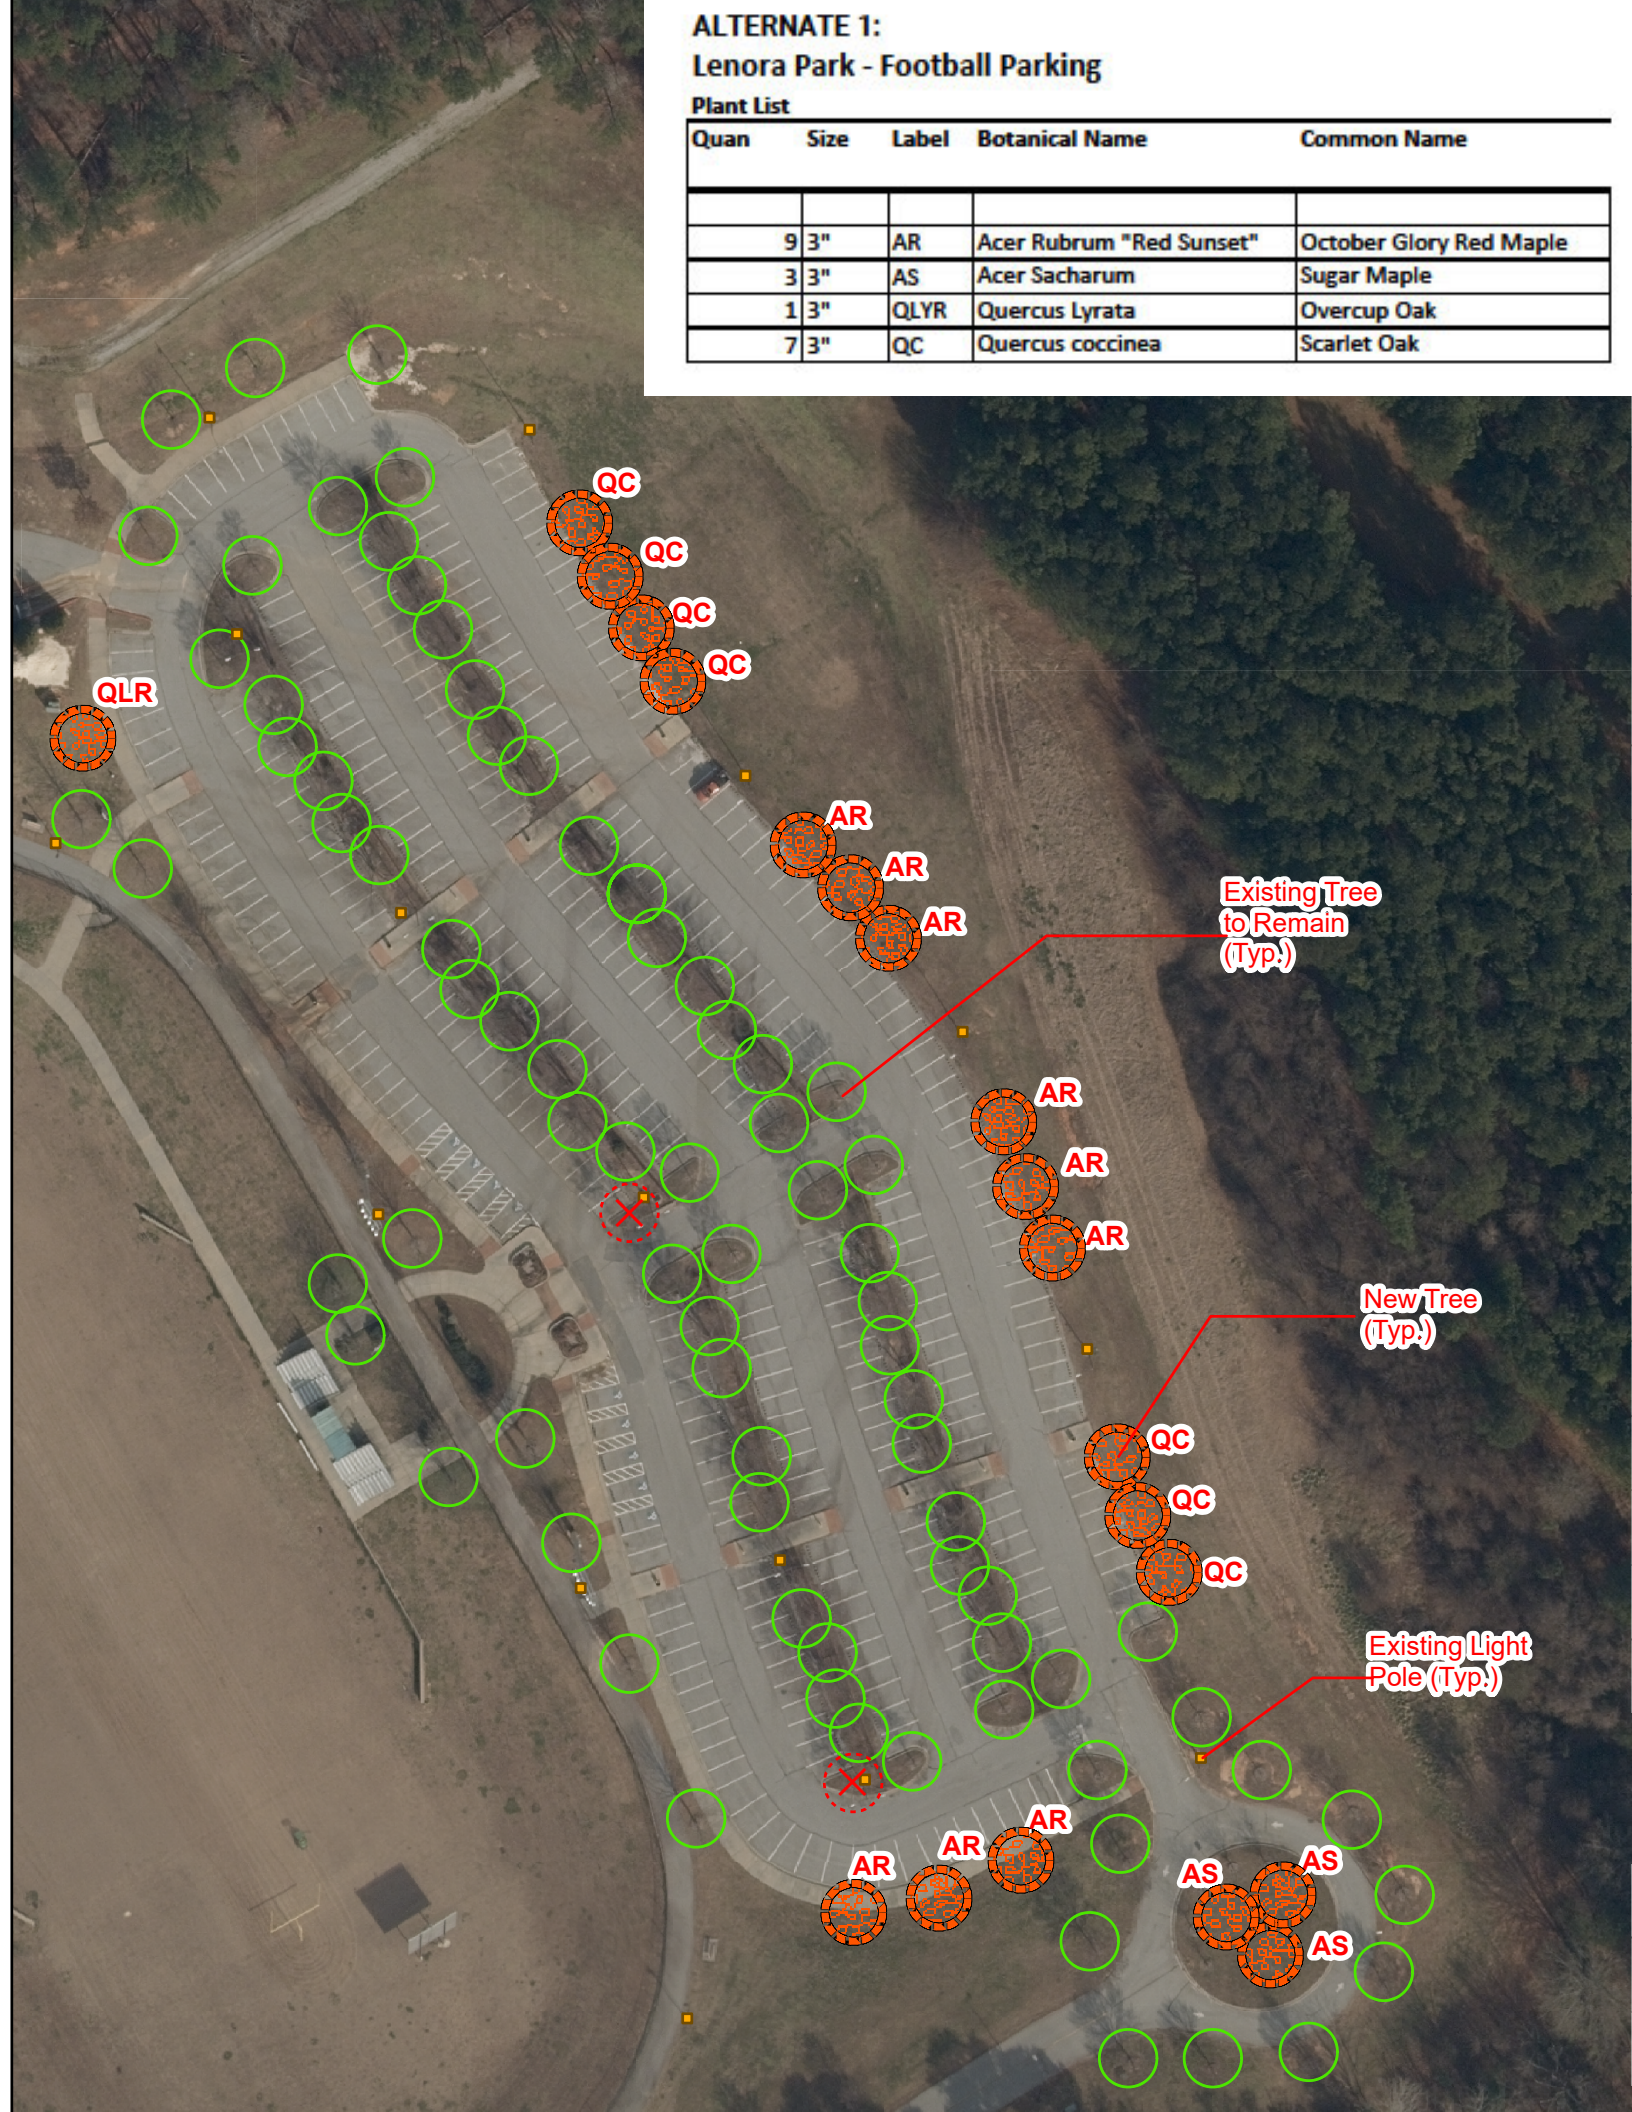

QLR

QC

QC

QC

QC

AR

AR

AR

Existing Tree
to Remain
(Typ.)

AR

AR

AR

New Tree
(Typ.)

QC

QC

QC

Existing Light
Pole (Typ.)

AR

AR

AR

AS

AS

AS



**ALTERNATE 1:
Lenora Park - Aquatic Center Parking**

Plant List

Quan	Size	Botanical Name	Common Name
9	3"	UP	Ulmus Parviflora
			Lacebark Elm