

REVIEW CHECKLISTS - AS-BUILT HYDROLOGY REPORT/AS-BUILT SURVEY MASTER BMP REVIEW CHECKLIST

(Complete this for project, then select and complete applicable pages that follow for specific BMPs)

DEVELOPMENT NAME: DISTRICT/LANDLOT/PARCEL: ENGINEER/CONSULTANT: PHONE NUMBER / FMAIL: BMP ID: **REVIEWER: REVIEW DATE:** PERMIT # / FINAL PLAT #: Initial Submittals: Initial submittals of as-built hydrology reports and surveys must be via the online submittal process at: https://eddspermits.gwinnettcountv.com/citizenaccess/. Initial submittals sent directly to the As-BuiltHydroReviews email address will not be reviewed. Resubmittals Only: Email signed and stamped documents, with a copy of these annotated comments. Email submissions to: <u>As-BuiltHydroReviews@gwinnettcounty.com</u>. Drop off or Mailing: Signed and stamped documents, with an annotated copy of these comments, may be dropped off or mailed to: **Gwinnett County Department of Water Resources DWR Central Building** 684 Winder Highway, Lawrenceville, 30045 ATTN: As-built Stormwater BMP Team Appointment: An appointment may be scheduled with the plan reviewer, after the initial review and revision. Please email As-BuiltHydroReviews@gwinnettcounty.com to schedule an appointment. PRIMARY DOCUMENT SUBMITTALS FOR ALL STORM WATER BEST MANAGEMENT PRACTICES: 1. Dated as-built hydrology study with professional's engineer's seal and signature, containing information listed below. This document should be able to stand on its own and contain ALL information provided in the most recent county authorized site design hydrology report, updated to reflect as-built conditions (i.e. updated calculations, maps, tables, details, etc.). 2. Current dated as-built survey with a land surveyor's seal and signature, containing information listed Note: Surveys are used for field inspections, so should be included as full size (min. 24"x36") attachments, with key/locator map, to the report. Smaller copies of the survey are encouraged to be included within the body of the report. Most recent County-authorized site design hydrology report 4. Annotated copy of this checklist (Continued)



REVIEW CHECKLISTS - AS-BUILT HYDROLOGY REPORT/AS-BUILT SURVEY MASTER BMP REVIEW CHECKLIST (Continued)

AS-BUILT REPORT:

ITEMS REQUIRED FOR AS-BUILT REPORT FOR PROJECT WITH ANY STORMWATER BMPS		
5. Completed GSMM Site Development Review Tool (SDRT) Spreadsheet, updated with as-built conditions		
6. Completed BMP tracking form(s)		
7. On-site and off-site drainage basin area maps with impervious areas to each stormwater BMP		
8. Pre- and post-development peak discharges for 1, 2, 5, 10, 25 and 100-yr, 24-hour storms, as applicable		
9. All hydrographs, hydrograph recaps, and hydrograph summaries, if any, as applicable		
10. All information required on the BMP-specific checklist in the following pages		
11. BMP Operation and Maintenance Manual, if applicable		
12. Gwinnett County final BMP field inspection is required.		
13. Provide BMP Maintenance Bond, if applicable.		
14. All additional information required on survey listed on attached checklist for the specific BMP		
AS-BUILT BMP SURVEY:		
ITEMS REQUIRED FOR AS-BUILT SURVEY FOR PROJECT WITH ANY STORMWATER BMPS		
15. Contours at 2-foot elevations (minimum) and spot elevations at enough locations and quantities to describe the stormwater BMP and its relationship to surrounding area and facilities, including grading and the surrounding area where the graded area meets the existing area to remain ungraded, inlet and outlet pipes and structures, and other structures pertinent to the operation and maintenance of the BMP		
16. Key/locator map		
17. The locations, with respect to property lines, R/W, and easement lines, of all stormwater BMPs on and/or serving the project		
18. All additional information required on survey listed on attached checklist for the specific BMP		
(End of Master RMP Checklist)		

FOR CHECKLISTS FOR SPECIFIC STORMWATER BMPs, SEE THE FOLLOWING PAGES



REVIEW CHECKLISTS - AS-BUILT HYDROLOGY REPORT/AS-BUILT SURVEY BIORETENTION AREA CHECKLIST

1.		uilt adjusted calculations for F le)	RR _v , WQ _v , CP _v , storage volumes, and associated orifice sizing (if
2.	Pre-development and post-development peak discharges and the following information and calculation for the 1, 2, 5, 10, 25, and 100-year, 24-hour return frequency storms, as applicable, if used for:		
	b. c.	 Stage/storage table for ent bioretention facility 	
3.			area maps with impervious areas to bioretention area uting drainage area per facility
4.	a.	Native vegetation is preferred	names, and sizes of species used rubs, and grass/herbaceous species avoid creating a monoculture.
5.	☐ Nativ	re soil infiltration testing data in	as-built condition (minimum 0.5 in./hr.)
6.	a. b. c.	Infiltration rate testing of engine Preferred: 2 to 4 inches/ho Minimum: 0.5 inches/ho Soil: Phosphorus Index, maximu	our
7.	a. b. c.	neered media mix, if applicable _ Sand Content: Topsoil Content: Organic Matter Content: Clay:	35%-60% clean, washed sand 20%-30% 10%-25% 15%, maximum
8.	☐ Drain	-down time calculations; maxim	um 24 to 72 hours for complete drain down
9.		h to seasonal high water table (S num separation between botton	SHWT) n of the bioretention area and SHWT elevation: 2 ft
10.	. 🗌 As-bı	uilt dimensions and sizing calcul	ations
11.	. 🔲 Unde	rdrain sizing calculations, if use	d
			(Continued)



REVIEW CHECKLISTS - AS-BUILT HYDROLOGY REPORT/AS-BUILT SURVEY BIORETENTION AREA CHECKLIST (Continued)


12. Calculations demonstrating the facility can safely pass or divert extreme storm flows **AS-BUILT SURVEY:** Include the following information (draw, indicate, label, dimension) on the as-built survey: 13. Contours at 2-foot elevations (minimum) and enough spot elevations to define inlet and outlet features, flow in and out of the facility, and other pertinent features of the facility _____ 14. Location and type of inlet protection used to prevent scour _____ 15. Side slopes (3:1 or flatter required) 16. Top of bank elevation _____ 17. Bottom of facility elevation 18. Maximum ponding depth: 12 inches (9 inches preferred) 19. Water surface elevation 20. Diversion or bypass structure _____ 21. Location of all forebay areas or pretreatment (e.g. check dams, weirs) for each bioretention inlet 22. Show, label, and dimension access easement 23. Setback dimensions from building foundations, roadways and water supply facilities Minimums: a. Building foundations: 10 feet b. Private water supply wells: 100 feet c. Public water supply reservoirs: 200 feet (measured from edge of water) _____ d. Public water supply wells: 1,200 feet 24. Elevations & dimensions for inlets, outlets, piping, & drain protection _____ 25. Location and dimensions of check dams, if used ___ If underdrain is used: 26. Size and material of perforated underdrain pipe, if visible in outlet structure 27. Elevation of overflow structure (where needed) _____ 28. Elevation of pipe invert leaving bioretention system facility 29. Diameter of outlet pipe to storm sewer or stable outfall _____ 30. Include detail/section view of bioretention facility and label:

(Continued)



REVIEW CHECKLISTS - AS-BUILT HYDROLOGY REPORT/AS-BUILT SURVEY BIORETENTION AREA CHECKLIST (Continued)

NOTES TO DESIGNERS:

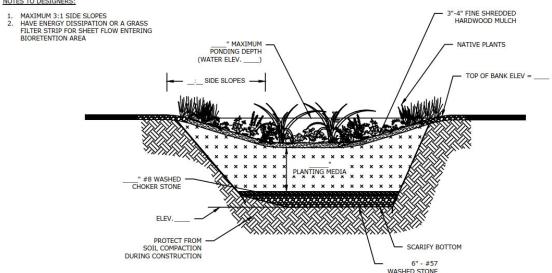

BIORETENTION WITHOUT UNDERDRAIN

NOTES TO DESIGNERS:

MAXIMUM 3:1 SIDE SLOPES HAVE ENERGY DISSIPATION OR A GRASS FILTER STRIP FOR SHEET FLOW ENTERING BIORETENTION AREA OVERFLOW STRUCTURE (WHERE NEEDED) 3"-4" FINE SHREDDED HARDWOOD MULCH OVERFLOW ELEVATION = " MAXIMUM NATIVE PLANTS PONDING DEPTH (WATER ELEV.) TOP OF BANK ELEV = __ SIDE SLOPES STORM SEWER PLANTING MEDIA CHOKER STONE ELEV PROTECT FROM ___ " DIAMETER OUTLET PIPE (TO STORM SEWER SYSTEM OR " DIAMETER SOIL COMPACTION DURING CONSTRUCTION PERFORATED PVC PIPE STABLE OUTFALL) SCARIFY BOTTOM -IE

(Continued)

BIORETENTION WITH UNDERDRAIN



REVIEW CHECKLISTS - AS-BUILT HYDROLOGY REPORT/AS-BUILT SURVEY BIORETENTION AREA CHECKLIST (Continued)

NOTES TO DESIGNERS:

MAXIMUM 3:1 SIDE SLOPES HAVE ENERGY DISSIPATION OR A GRASS FILTER STRIP FOR SHEET FLOW ENTERING BIORETENTION AREA OVERFLOW STRUCTURE (WHERE NEEDED) 3"-4" FINE SHREDDED HARDWOOD MULCH OVERFLOW ELEVATION = _ " MAXIMUM PONDING DEPTH (WATER ELEV ____) NATIVE PLANTS TOP OF BANK ELEV = SIDE SLOPES -ELEV PLANTING MEDIA #8 WASHED CHOKER STONE ELEV. DIAMETER OUTLET PIPE PROTECT FROM (TO STORM SEWER SYSTEM OR STABLE OUTFALL) SOIL COMPACTION DURING CONSTRUCTION DIAMETER PERFORATED PVC PIPE SCARIFY BOTTOM BIORETENTION WITH UPTURNED UNDERDRAIN WASHED STONE

(End of Bioretention Area Checklist)



REVIEW CHECKLISTS - AS-BUILT HYDROLOGY REPORT/AS-BUILT SURVEY BIOSLOPE CHECKLIST

 On-site and off-site delineated basin area maps, with impervious areas to bioslope Maximum contributing upstream flow: 150 feet 	
 2. Slopes a. Longitudinal slopes (parallel with the embankment): maximum 5% b. Embankment slopes: typical 3:1 maximum; or flatter preferred Note: When slopes steeper than 4:1 are used, additional measures may be required to ensure stabilization of vegetation along the slope c. Slope and cross-sectional area to maintain non-erosive velocities 	•
3. Landscaping plan indicating location, names, and size of species used	
4. Engineered media mix specification	
5. Washed stone depth (from inspection during installation)	
6. As-built verification of infiltration rate	
7. Depth to seasonally high water table (SHWT) Note: Minimum distance between the bottom of the practice and the SHWT elevation: 2 feet	_
 8. Dimensions and area sizing calculations of bioslope a. Minimum width: 2 feet b. Minimum depth: 1 foot 	
 9. Underdrain sizing calculations, if used c. Minimum diameter: 6 inches d. Minimum distance between bottom of practice and invert of underdrain: 6 inches 	
10. Demonstrate bioslope facility can safely pass the 25-year and 100-year events.	
AS-BUILT SURVEY:	
11. Grassed filter strip, if applicable. Minimum width: 2 feet	
 12. Indicate slopes: a. Longitudinal slope: maximum 5% b. Embankment slope: maximum 3:1 	
13. Top of bank elevation	
14. Bottom of facility elevation	
15. Overflow, diversion, or bypass structure to safely route larger storms through or around bioslope a	rea
(Continued)	



GWINNETT COUNTY


STORM WATER MANAGEMENT

REVIEW CHECKLISTS - AS-BUILT HYDROLOGY REPORT/AS-BUILT SURVEY BIOSLOPE CHECKLIST (Continued)

16. Dimension setbacks from building foundations, roadways and water supply facilities Minimums:			
	uilding foundations:	10 feet	
	rivate water supply wells:	100 feet 200 feet (measured from edge of water)	
	ublic water supply wells:	1,200 feet	
17. 🗌 Profile	e of underdrain with connection	n to structure or stable outfall:	
18. 🗌 Size aı	nd material of perforated unde	erdrain pipe, if visible. Minimum diameter: 6 inches	
19. Elevation of underdrain pipe invert leaving bioslope			
20. 🗌 Locati	on and diameter of observation	on well(s), if used	
21. 🔲 Provid	le detail/section view of bioslo	ope and label:	

NOTES TO DESIGNERS:

- MAXIMUM SLOPE IS 3:1.
- 2. MINIMUM BIOSLOPE WIDTH IS 2'.
- 3. MINIMUM BIOSLOPE MEDIUM DEPTH IS 1',
- MINIMUM WIDTH OF BOTTOM OF BIOSLOPE IS 2'.
- MINIMUM DEPTH OF COARSE AGGREGATE IS 18".
- MINIMUM DIAMETER OF PERFORATED UNDERDRAIN IS 6".
- MINIMUM DISTANCE BETWEEN BOTTOM OF PRACTICE AND INVERT OF UNDERDRAIN PIPE IS 6".
- 8. MAXIMUM LONGITUDINAL SLOPE IS 5%.

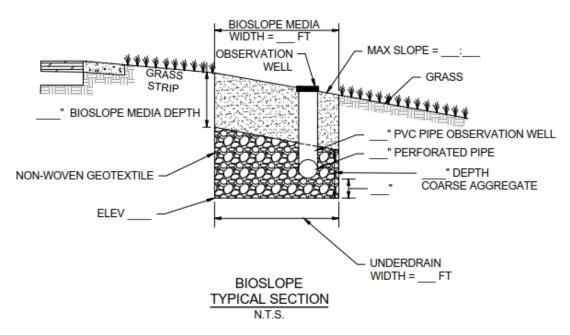

(End of Bioslope Checklist)



REVIEW CHECKLISTS - AS-BUILT HYDROLOGY REPORT/AS-BUILT SURVEY DOWNSPOUT DISCONNECT CHECKLIST

AS-BUILT REPORT:

Basin area maps with impervious areas and flow path lengths to each downspout disconnect a. Rooftop area to downspout: b. Flow path length of contributing drainage area: c. Disconnect length (to contributing flow path length): 15 feet minimum
Pervious area slope (receiving discharge): Maximum: 6% (5% recommended) Minimum: 0.5% (1% recommended)
☐ Hydrological Soil Group (HSG) soil types Notes: Disconnects can be used on all soil types. Soil amendments may be required for HSG C and HSG D soils
JILT SURVEY:
Show contours at 2-foot elevations and spot elevations.
☐ Identify vegetation used in downstream flow path
Plan view with locations of all disconnected downspouts, including: a. Flow paths and area of roof draining to each b. Downspout disconnects in respect to property lines, road R/W, and other easements

(End of Downspout Disconnects Checklist)



REVIEW CHECKLISTS - AS-BUILT HYDROLOGY REPORT/AS-BUILT SURVEY DRY AND WET ENHANCED SWALES CHECKLIST

1.	\square As-built adjusted calculations for RR _v , WQ _v , and CP _v , storage volumes and associated orifice sizing (if applicable) $_$
2.	☐ Non-erosive velocity for the 2-year storm peak, for the soil and vegetative cover
3.	Demonstrate, if the system is online, that channels are sized to convey runoff from the overbank flood event (Qp ₂₅) safely. a. Freeboard minimum: 6 inches b. Convey without damage to adjacent property
4.	On-site and off-site delineated basin area maps, with impervious areas to enhanced swale Drainage area maximum: 5 acres; 2 acres maximum is preferred
5.	 Landscaping plan indicating location, names, and sizes of species used
6.	Engineered media mix specification
7.	As-built permeability rate tests for verification of design
8.	Filter fabric type and specification for fabric between the gravel layer and the overlying soil
9.	Coarse aggregate depth: 6 inches minimum (From inspection during construction)
10.	Depth to seasonal high water table (SHWT) a. Wet swale is below water table or placed in poorly drained soils b. Exfiltration not allowed in hotspot areas or over karst geology
11.	Dimensions and area sizing calculations of enhanced swale a. Bottom width: 2 to 8 feet recommended b. Channel bottoms wider than 8 feet: use berms, walls, or a multi-level cross section to prevent channel braiding or uncontrolled sub-channel formation
12.	Provide soil media mix specification a. Depth: 30 inches minimum b. Infiltration rate (soil): 1 foot per day minimum; 1.5 feet per day maximum c. Provide as-built verification of infiltration rate
13.	Elevation difference (head) from the inflow to the outflow: a. Dry swale: 3 to 5 feet minimum b. Wet swale: 1 foot minimum
14.	☐ Drain-down time: 48 hours maximum; 24 hours preferred
	(Continued)



REVIEW CHECKLISTS - AS-BUILT HYDROLOGY REPORT/AS-BUILT SURVEY DRY AND WET ENHANCED SWALES CHECKLIST (Continued)

15. Dimensions and area sizing calculations of facility, including pretreatment/forebay
 16. Provide underdrain sizing calculations, if used a. Minimum diameter is 4-inch perforated PVC pipe b. Underdrain is laid longitudinally in 6-inch gravel layer
AS-BUILT SURVEY:
17. Provide labeled plan and profile views and labeled typical sections
18. Pretreatment area/Pretreatment volume: minimum 0.1 inches per impervious acre
 19. Longitudinal slopes: Maximum 1 to 2%, recommended. Maximum 4% with special considerations. a. In areas of longitudinal slope greater than 2%, use 6- to 12-inch drop structures to limit the energy slope to within the recommended 1% to 2% range b. Energy dissipation is required below drops c. Spacing between the drops: 50 feet maximum recommended d. Depth of the storage volume at the downstream end: 18 inches maximum
 20. Detail showing side slopes a. Maximum: 2:1 or flatter; preferred: 4:1 or flatter b. Where flow enters from the side, 4:1 or flatter is strongly advised.
 21. Elevations for: a. Top of bank b. 25-year Water Surface Elevation (WSE) c. Water Quality Volume WSE d. Bottom of swale
22. Overflow, diversion or bypass structure
23. Ponding depths a. Average: 12 inches b. Maximum: 18 inches
24. Outlet protection required at all discharge points
25. Energy dissipaters at inlets Note: Enhanced swale systems that receive direct concentrated runoff may have a 6-inch drop to a pea gravel diaphragm flow spreader at the upstream end of the control
26. Check dams and weir invert elevations and weir type, if applicable
If underdrain is used:
27. Size and material of perforated underdrain pipe, if visible. Minimum diameter: 4-inches
28. Elevation of underdrain pipe invert leaving enhanced swale
(Continued)




REVIEW CHECKLISTS - AS-BUILT HYDROLOGY REPORT/AS-BUILT SURVEY DRY AND WET ENHANCED SWALES CHECKLIST (Continued)

29. Overflow elevation
30. Profile showing underdrain discharging to drainage infrastructure or stable outfall
31. Profile of dry/wet enhanced swale
32. Detail/section view of dry/wet enhanced swale, labelled as in applicable diagram, below:

NOTES TO DESIGNERS:


- MIN. 6" FREEBOARD ABOVE 25-YR STORM WATER SURFACE ELEVATION.
- 2. MAXIMUM SIDE SLOPE IS 2:1.
- 3. BASE WIDTH SHOULD BE BETWEEN 2' AND 8'.
- 4. MAX WQ_V PONDING DEPTH IS 18".

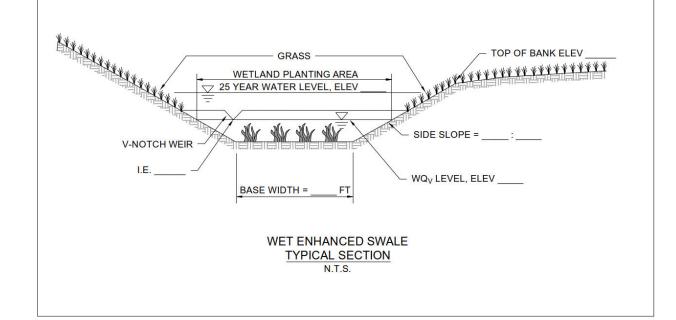

(Continued)



REVIEW CHECKLISTS - AS-BUILT HYDROLOGY REPORT/AS-BUILT SURVEY DRY AND WET ENHANCED SWALES CHECKLIST (Continued)

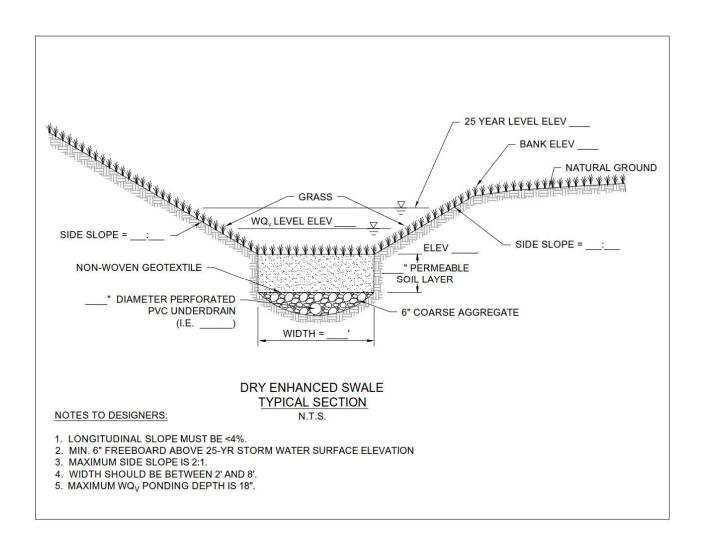

(End of Dry and Wet Enhanced Swales Checklist)



REVIEW CHECKLISTS - AS-BUILT HYDROLOGY REPORT/AS-BUILT SURVEY DRY DETENTION BASIN CHECKLIST

1.	On-site and off-site delineated basin area maps, with impervious areas to detention basin Note: Minimum contributing drainage area: 10 acres per basin		
2.	Site slopes: 15% maximum		
3.	Routing and storage calculations a. Demonstrate detention facility can safely pass the 100-yr storm b. Storage volumes greater than 100 acre-feet are subject to the requirements of the Georgia Safe Dams Act		
4.	Dimensions and area sizing calculations of detention facility, including pretreatment/forebay(s) Note: Forebays shall provide minimum 0.1 inches of runoff volume per impervious acre o contributing drainage area.		
5.	Depth to seasonal high water table (SHWT). The base of the detention facility shall not intersect the SHWT.		
6.	 Identify if detention facility is located on karst topography or rapidly draining sandy soils. Note: An impermeable liner may be necessary to prevent groundwater contamination or sinkhole formation in these locations. 		
AS-BU	ILT SURVEY:		
Include	e the following information (draw, indicate, label, dimension) on the as-built survey:		
7.	Contours at 2-foot elevations (minimum) and spot elevations Note: Spot elevations required in front of the outlet device and at the opposite end of the pond to verify positive drainage		
8.	Elevations for: a. Lowest point on top of embankment b. Bottom of facility c. All inverts for pipes discharging into facility d. Emergency spillway e. Water surface elevation for the 100-year storm		
9.	9. Limits of ponding for 100-year storm		
10	. Locate, label, and dimension top of dam's minimum width.		
11	. Freeboard from top of embankment to 100-year water surface elevation a. Earthen dams: 1.5 ft. minimum b. Walled dams: 1.0 ft. minimum		
12	 Height of basin Vegetative and rip rap embankments: 10 feet maximum preferred; 20 feet maximum Geotechnical slope stability analysis recommended for embankments greater than 10 feet in heigh 		
	c. Dam heights greater than 25-feet are subject to the requirements of the Safe Dams Act		
	(Continued)		



REVIEW CHECKLISTS - AS-BUILT HYDROLOGY REPORT/AS-BUILT SURVEY DRY DETENTION BASIN CHECKLIST (Continued)

13. Identify material used for embankments a. Designs of non-earthen dams shall not include planned structure overtopping for emergency
overflows b. Non-earthen pond dam structures shall be constructed of monolithic wall materials. c. Walls shall extend from the toe of exterior fill slope into the pond's earthen embankment a distance 4 times the depth of the 100-year ponding limits
14. Safety bench for embankments greater than 10 feet in height and with side slopes greater than 3:1
Note: Safety bench slope: maximum 6%
 15. Side slopes a. Side slopes: 3:1maximum (see c) b. Vegetated and rip rap embankments side slopes: 3:1 maximum (see c) c. Geotechnical slope stability analysis required for side slopes steeper than 3:1
16. Outlet pipe size and material, if applicable Note: Pipe must be superior to Class V RCP in its structural characteristics, if the 100-year maximum flow velocity in a conduit through the dam is greater than 10 feet per second and the hydraulic grade line is at or above the crown for at least 10% of the conduit length
17. Seepage control or anti-seep collars
 18. Energy dissipation at inlets and outlet a. Inflow channels are to be stabilized with flared aprons, or equivalent. b. Riprap, plunge pools, pads, or other energy dissipaters at outlet
 19. Size, location and type of pretreatment/sediment forebay(s) a. Minimum 0.1 inches of runoff per impervious acre of contributing drainage area b. Provide forebay at each inlet pipe, unless the inlet pipe discharges less than 10% of the total design storm inflow to the basin
20. Profile view of outlet structure with orifice protection a. Orifices smaller than 3 inches in diameter shall have internal orifice protection such as a perforated vertical standpipe with 0.5-inch orifices or slots that are protected by wire cloth and a stone filtering jacket.
 b. Orifices smaller than 15 inches in diameter shall be protected by a trash rack c. If either the Water Quality (WQ) or the Channel Protection (CP) Orifice is less than 4.0 inches, use table in Section 4.5.5.5 of GCSMM Volume 2 for proper sizing
21. OCS diagram with all applicable information in the diagram
22. Profile view of detention facility
(Continued)



REVIEW CHECKLISTS - AS-BUILT HYDROLOGY REPORT/AS-BUILT SURVEY DRY DETENTION BASIN CHECKLIST (Continued)

23. Landscaping plan indicating location, names of species, and plant size used a. Provide vegetated buffer around the dry detention basin			
b. Select plants within the detention zone that can withstand both wet and dry periods.			
c. Plantings should not conflict with current drainage of basins			
d. No trees or woody vegetation is permitted on the dam, side slopes, the downward slope of the da within 15 feet of the toe of the embankment, or within 25 feet of the principal spillway structure.			
e. Shrubs may be allowed to remain on the top of the embankment, only upon certification of th survivability of the vegetation under both wet and dry conditions			
24. Location of detention facility area with respect to property lines, road R/W, and easements			
a. Show, label, and dimension access easement to the R/Wb. Show, label, and dimension 10 ft. BMP drainage easement outside the 100-year ponding limits			
b. Show, label, and differsion to it. Divil drainage easement outside the too year ponding limits			
25. Dimension setbacks from building foundations, roadways and water supply facilities Minimums:			
a. Building foundations: 10 feet			
b. Property lines: 10 feet			
c. Private water supply wells: 100 feet			
d. Open water: 100 feet (measured from edge of water)e. Public water supply reservoirs: 200 feet (measured from edge of water)			
f. Public water supply wells: 1,200 feet			
1. I ablie water dapply wello.			
26. Dimension maintenance access.			
a. Minimum width: 15 feet			
b. Maximum slope: 20%			
27. Identify and dimension walls used around the detention facility, if any.			
a. Wall length: 50% of basin perimeter maximum			
b. Fence height: 4 feet minimum			
c. Access gate: 12-foot wide minimum			
d. Wall must be contained within the easement.			
28. Slope areas above the high-water elevations of the detention facility toward the basin for drainage.			
20. 🗆 Other			
39. Other			

(End of Dry Detention Basin Checklist)



REVIEW CHECKLISTS - AS-BUILT HYDROLOGY REPORT/AS-BUILT SURVEY DRYWELL CHECKLIST

AS-BUILT REPORT:

1	 On-site and off-site delineated basin area maps with impervious areas to delineated. Note: Maximum contributing drainage area: 2,500 square feet per drainage. 		
2	2. Length of flow patha. Pervious areas: 150 feet maximumb. Impervious areas: 75 feet maximum		
3	3. Slopes of drainage area: 6% maximum		
4	4. Geotechnical soil infiltration tests locations and results: 0.5 in./hour minir	num	
5	5. Drain-down time calculations: 24 hours maximum; 12 hours preferred		
6	 Depth to seasonal high water table (SHWT): Note: Minimum separation of 2 feet required between the bottom of the dry well and the elevation the SHWT. 		
7	7. Dimensions and storage sizing calculations for dry well		
8	8. Demonstrate facility can safely bypass and/or convey storms larger than t 100-year storm	he design storm up to the	
AS-B	BUILT SURVEY:		
g	9. Detail/section view of drywell: a. Depth: Minimum: 18": maximum: 36" b. Leaf screen required upstream of dry well used to receive rooftop	if used	
	 d. Washed stone depth/thickness e. Location, type, and specification of geotextile used 		
1	10. Overflow, diversion, or bypass structure		
1	11. Observation well location		
1	12. Dry well location with respect to property lines, road R/W, and -easements		
1	13. Setbacks: Minimums:		
	a. Building foundations: 10 feet		
	b. Property lines: 10 feet c. Private water supply wells: 100 feet		
	d. Public water supply wells: 1,200 feet		
	e. Septic systems: 100 feet		
	f. Surface waters: 100 feet		
	g. Public water supply surface waters: 400 feet		

(End of Drywell Checklist)



REVIEW CHECKLISTS - AS-BUILT HYDROLOGY REPORT/AS-BUILT SURVEY GRASS CHANNEL CHECKLIST

1. Peak velocity for the water quality (WQ) design storm: Maximum: 1.0 ft./sec. and non-erosive	_
2. On-site and off-site delineated basin area maps with impervious areas to grass channel Note: Drainage area: 5 acres, maximum	
 3. Map showing site slopes where grass channels are utilized a. Recommended: 1-2% b. Maximum: 4% 	
4. Geotechnical testing results at depth of the bottom of the facility: 0.5 in/hour minimum	
 5. Landscaping plan indicating location, names, and size of species used a. Grass channels shall only be used on soils that can sustain a dense grass cover with high retardance b. Grass variety required that can withstand relatively high velocity flows, survive both wet and dry periods. See GCSMM Vol 2, p. 218 Table 4.8-1 for list of common grasses 	
6. Depth to seasonal high water table. Minimum 2 feet separation is recommended.	
 7. Dimensions and area sizing calculations of grass channel a. Bottom width: 2 to 6 feet recommended b. Minimum length: 20 feet if channel is used for pre-treatment for another BMP 	
 8. Detailed cross section (for all typical sections) showing: a. Side slopes: 3:1 maximum b. Bottom width: 2 to 6 feet recommended c. Soil/type, grassing/planting 	
9. Dimensions and calculations for base width and channel slope for each typical section	
10. Residence time. 5 minutes, minimum	
11. The Flow depth through the channel during the peak discharge for the WQ event: 4 inches minimum	
AS-BUILT SURVEY:	
 12. Detail showing channel and side slopes for each typical section used a. Side slopes shall be 3:1 or flatter, prefer 4:1 b. Drop structures to dissipate energy where channel slopes are greater that 1-2% c. Length of all channels/reaches 	
13. Elevations: a. Top of bank b. Bottom of swale c. Bottom of side slopes	
(Continued)	



REVIEW CHECKLISTS - AS-BUILT HYDROLOGY REPORT/AS-BUILT SURVEY GRASS CHANNEL CHECKLIST (Continued)

14. ∐ SetI	backs:	
Miı	nimums:	
a.	Property line:	10 feet
b.	Building foundations:	25 feet
	Private water supply wells:	100 feet
	Septic system tank/leach field:	
	Surface waters:	100 feet
		400 feet (100 feet for tributary)
g.	Public water supply wells:	1,200 feet
	eation of grass channel with respect to ntify check dams, drop structures, if ap	property lines, road R/W, and easements plicable
OTHER COMM	ENTS:	
17. 🗌 Pro	vide construction inspection report	<u> </u>
18. 🗌 Pro	vide maintenance plan and agreement.	·
19. 🗌 Pro	ovide BMP Maintenance Bond	

(End of Grass Channel Checklist)



REVIEW CHECKLISTS - AS-BUILT HYDROLOGY REPORT/AS-BUILT SURVEY GRAVITY OIL-GRIT SEPARATOR CHECKLIST

AS-BUILT REPORT:

	1.	Design criteria and specifications of the proprietary gravity separator unit, from the manufacturer
	2.	Storage volumes in the separation chamber: a. Separated oil storage volume b. Settled solids accumulation volume c. Volume required for adequate flow-through detention time for separation of oil and sediment from the stormwater flow
	3.	On-site and off-site delineated basin area maps with tributary impervious & pervious areas a. Total Drainage area: 5 acres maximum b. Impervious areas: 1 acre maximum recommended
	4.	☐ Total wet storage: 400 cu. ft. minimum per contributing impervious acre
	5.	☐ Minimum head: Depth of the permanent pools shall be minimum 4 feet
	6.	Site slopes across separators: 6 % maximum
	7.	Horizontal velocity through the separation chamber a. Maximum: 1-3 ft./min b. Velocities in or exiting the device shall not exceed the entrance velocity
	8.	Depth to seasonal high water table (SHWT) a. Provide manufacturer's instructions regarding groundwater elevation b. Anti-flotation calculations/measures may be required when units or portions thereof are installed a or below the water table
	9.	Structural loading for vehicular traffic, if applicable
AS-	-BUI	LT SURVEY:
	10.	Indicate slope across installation site
	11.	Type and location of trash rack
	12.	Top and bottom of facility elevations
	13.	 Maintenance right-of-way or drainage easement from public R/W a. Width: 20 feet minimum b. Slope: 15% maximum c. Drive path unobstructed width: Minimum 12 feet, appropriately stabilized to withstand maintenance equipment and vehicles d. Located such that maintenance vehicles and equipment can access the oil-grit separator
	14.	☐ Elevation of overflow structure to bypass flows in excess of the design flow rate
	15.	☐ Diameter and elevation of outlet pipe(s) to next BMP in treatment train
	16.	Detailed profile of gravity oil grit separator

(Continued)

GWINNETT COUNTY SWM - AS-BUILT REVIEW CHECKLIST Rev. 12/10/2020



REVIEW CHECKLISTS - AS-BUILT HYDROLOGY REPORT/AS-BUILT SURVEY GRAVITY OIL-GRIT SEPARATORS CHECKLIST (Continued)

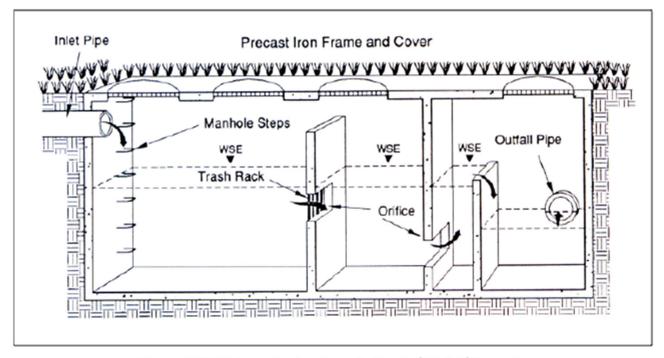


Figure 4.10-1 Schematic of an Example Gravity (Oil-Grit) Separator (Source: NVRC, 1992[1])

(End of Gravity Oil--Grit Separator Checklist)



REVIEW CHECKLISTS - AS-BUILT HYDROLOGY REPORT/AS-BUILT SURVEY GREEN ROOF CHECKLIST

1.		Drainage areas for green roof Note: No additional stormwater runoff should be allowed to "run on" to the green roof, except for walking paths or vegetation access-ways incorporated into the green roof design
2.		Roof slope: a. Roof slopes: 25%, maximum; 10% maximum recommended b. Rooftops greater than 10% slope: Supplemental measures, such as battens, may be needed to ensure stability against sliding
3.		Structural plan designed/approved by a licensed, professional structural engineer
4.		Landscaping plan indicating location and names of species used
5.		Type of material and specifications used for the following green roof layers, as applicable: a. Waterproofing layer b. Physical root barrier. Chemical barriers are not allowed c. Drainage layer d. Non-woven geotextile layer separating the drainage layer from the media layer (Permeability greater than the hydraulic conductivity of the overlying engineered growing media)
6.		Engineered growing media mix and depth installed above the drainage layer a. Lightweight inorganic materials: 80% b. Organic matter: 15% (e.g., well-aged compost) c. Sand: 5% d. Engineered growing media depth: 4-6 inches deep: or e. Synthetic moisture retention materials (e.g., drainage mat with moisture storage "cups") placed directly beneath the engineered growing media layer allow a 2-inch-deep engineered growing med layer f. Maximum water retention capacity: approximately 30%
7.] Head: Minimum 6"-12"
8.		 Flow rate and velocity of runoff exiting the green roof system a. All flows shall exit in a safe and non-erosive manner b. Overflow structures should be capable of passing the 2-year, 24-hour design storm without inundating the roof
AS-BI	JILT	SURVEY:
9.		Contours at minimum 2-foot elevations and spot elevations a. Elevations of overflow structures b. 2-year storm ponding elevation
10). <u> </u>	Depth of engineered growing media used
1	1	Depth of washed stone used
1:	2. 🗀	Overflow or bypass structure Note: Overflow structures should be capable of passing the 2-year, 24-hour design storm without inundating the roof (Continued)




GWINNETT COUNTY

STORM WATER MANAGEMENT

REVIEW CHECKLISTS - AS-BUILT HYDROLOGY REPORT/AS-BUILT SURVEY GREEN ROOF CHECKLIST (Continued)

13. Location of green roof and outflows from the system with respect to property lines Note: Stormwater runoff should not be redirected onto an adjacent owner's property
14. Energy dissipation, if warranted
15. Diagram section view of green roof

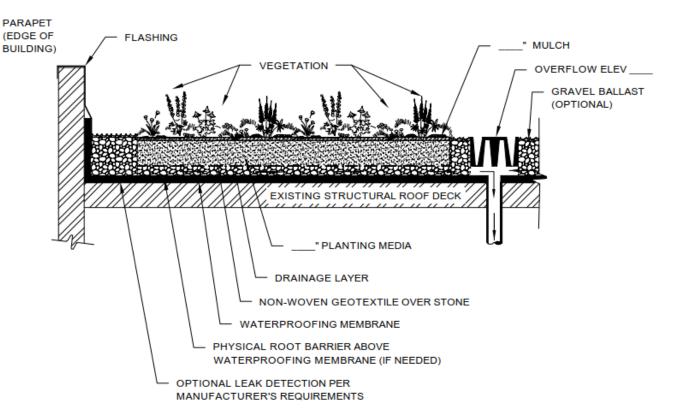

GREEN ROOF WITH DRAINAGE LAYER

NOTES TO DESIGNERS:

- SYSTEM COMPONENTS, LEAK DETECTION, TYPES OF PRODUCTS AND CONFIGURATION WILL DEPEND ON DESIGN CRITERIA AND EXISTING CONDITIONS. SYSTEM LAYERS AND INSTALLATION REQUIREMENTS WILL VARY DEPENDING ON MANUFACTURER REQUIREMENTS. REFER TO SPECIFICATIONS.
- MINIMUM PLANTING MEDIA DEPTH IS 2" FOR EXTENSIVE ROOF SYSTEMS AND 6" FOR INTENSIVE ROOF SYSTEMS.

(End of Green Roof Checklist)



REVIEW CHECKLISTS - AS-BUILT HYDROLOGY REPORT/AS-BUILT SURVEY INFILTRATION PRACTICES CHECKLIST

1.	On-site and off-site delineated basin area maps with impervious areas to infiltration area
	a. Contributing drainage area: 5 acres maximum, per facility
	b. Preferred drainage areas: between 2,500 square feet and 2 acres, per facility
2.	Landscaping plan indicating location, names, and size of species used, if applicablea. Native vegetation is preferred
	b. Three species each of trees, shrubs, and grass/herbaceous species avoid creating a monoculture.
	c. Depth for infiltration planting beds: 36 inches, minimum
	d. Shallow seasonal high water table (SHWT) may require shallower depth
3.	Location and results of geotechnical infiltration testing of underlying native soils a. Infiltration rate: 0.5 inch/hour minimum
	b. Test at level of infiltration and in stratum of lowest permeability below bottom of planting bed.
4.	Engineered media mix, if used: a. Texture: Sandy loam or loamy sand
	b. Sand: 85%-88% clean, washed sand
	c. Topsoil: 8%-12%
	d. Organic Matter: 3%-5% e. Clay: less than 15%
	f. Phosphorus Index (P-Index): less than 30
	g. Cation Exchange Capacity (CEC): greater than 10 milliequivalents (meq) per 100 grams of dry
	weight
	h. pH: pH of 6-8
	 The organic matter used in an infiltration basin planting bed should be well-aged compost that meets the specifications outlined in Appendix D of the GCSMM
	Theets the specifications outlined in Appendix D of the docivity
5.	Drain-down time calculations. 72 hours maximum after end of a rainfall event
6.	Depth to seasonal high water table (SHWT). Minimum separation distance of 2 feet required between bottom of infiltration area and elevation of SHWT
7.	☐ Dimensions and area sizing calculations of pretreatment and infiltration facilities
	a. Infiltration practice depths: between 3-8 feet, unless shallow water table exists on site
	b. Trench width: 25 feet maximum
8.	Underdrain sizing calculations, if used
9.	☐ Stone aggregate:
٠.	a. Washed, bank-run gravel
	b. Size: 1.5 to2.5 inches
	c. Void ratio: approximately 40% (GADOT No.3 Stone)
10	Porosity value of stone used
10.	a. Porosity value (void space/total volume) of 0.32 should be used in calculations; or
	b. Aggregate-specific data, if available
11.	☐ Karst geology: Infiltration prohibited
	(Continued)



REVIEW CHECKLISTS - AS-BUILT HYDROLOGY REPORT/AS-BUILT SURVEY INFILTRATION PRACTICES CHECKLIST (Continued)

 12. Site slope a. Maximum: 6% (for preconstruction facility footprint) b. Design facility with slopes as close to flat as possible
13. Demonstrate infiltration facility can safely pass the 100-yr storm or provide bypass
AS-BUILT SURVEY:
 14. Location and diameter of observation well(s) a. Minimum of one observation well shall be installed in every infiltration practice b. Maximum spacing: 1 observation well/100 feet of trench length
15. Side slopes: 3:1 maximum
16. Top of bank elevation
17. Maximum ponding depth, maximum 12 inches, 9 inches preferred, and water surface elevation
18. Bottom of facility elevation
19. Washed stone depth
20. Overflow, diversion, or bypass structure
21. Torebay areas for each infiltration inlet for pretreatment
22. Setbacks, minimums: a. Property line: b. Building foundations: c. Retaining walls: d. Private water supply wells: e. Public water supply reservoirs: f. Septic system tank/leach field: g. Surface drinking water supply wells h. Public water supply wells 10 feet 20 feet from walls with height greater than 4 feet 100 feet 100 feet (measured from edge of water) 100 feet 400 feet (100 feet for a tributary) 1,200 feet 1,200 feet
23. Elevations & dimensions for inlets, outlets, piping, & drain protection
24. Energy dissipation, if warranted
If underdrain is used: 25. Size and material
26. Elevation of overflow structure (where needed)
27. Elevation of pipe invert leaving infiltration facility
28. Diameter of outlet pipe to storm sewer or stable outfall
29. Overflow elevation, if needed

(End of Infiltration Practices Checklist)



REVIEW CHECKLISTS - AS-BUILT HYDROLOGY REPORT/AS-BUILT SURVEY MULTI-PURPOSE DETENTION AREAS

1.	On-site and off-site delineated basin area maps with impervious areas to the as-built multi-purpose storage area
2.	Stage/storage table
3.	Emergency overflow calculations a. Emergency overflows are required for storm events larger than the design storm b. Overflow must not create adverse impacts to downstream properties or conveyance system
4.	Parking Lot Storage: Calculations/Documentation showing the storage area meets the following requirements: a. Ponding in a parking lot, except at a flow control structure:
5.	 Rooftop Storage: Calculations/documentation showing the storage area meets the following requirements: a. Roof support structure is designed to address the weight of the ponded water b. Roof sufficiently waterproofed to achieve a minimum design life of 30 years c. All rooftop detention designs must meet Georgia State Building Code and local building code requirements d. Minimum pitch of roof area subject to ponding: 0.25 inch per foot
AS-BU	ILT SURVEY:
6.	Contours at minimum 2-foot elevations and spot elevations a. Elevations of overflow structures b. Maximum ponding elevations and extents
7.	Emergency overflow structure to safely route larger storms through storage area
8.	Location of storage area with respect to property lines, road R/W, and easements
9.	Access easement to the R/W
10.	. Energy dissipation, if warranted)
11.	. Section detail/diagram with applicable information
	(End of Multi-purpose Detention Areas Checklist)



REVIEW CHECKLISTS - AS-BUILT HYDROLOGY REPORT/AS-BUILT SURVEY ORGANIC FILTER CHECKLIST

1.	On-site and off-site delineated basin area maps with impervious areas to filter system area a. Drainage area: 10 acres maximum b. Sites with ≤50% imperviousness or high clay/silt sediment loads must provide adequate pretreatment to prevent clogging and failure of the filter bed
2.	Site slopes: 6% maximum (across filter location)
3.	☐ Head across filter: Minimum 5 to 8 feet from the inflow to the outflow for surface organic filters
4.	
5.	Total storage volume Note: Entire treatment system (including the sedimentation chamber) must temporarily hold ≥75% of the WQ _v prior to filtration
6.	Dimensions and storage volume of the sedimentation chamber For surface organic filters: c. The sedimentation chamber volume: minimum 25% of the computed WQv d. Length-to-width ratio: 2:1 minimum
7.	Coefficient of permeability used for organic filter media. Note: A coefficient of permeability (k) of 3.5 ft/day for sand should be used, unless specific data is available for the sand used.
8.	 Drain-down time calculations e. Organic filters must be designed to drain completely within 40 hours. f. Organic filters should not be used on sites with a continuous flow from groundwater, sump pumps or other sources g
9.	Depth to seasonal high water table (SHWT) For a surface organic filter with exfiltration, a minimum separation distance of 2 feet is required between the bottom of the bottom of the sand filter and the elevation of the SHWT
10	 Landscaping plan, if planted h. Tree locations or shade: minimum15 feet from filtering area i. No trees or shade where leaf litter will collect and clog filtering area j. Native grasses preferred, if compatible
	(Continued)



REVIEW CHECKLISTS - AS-BUILT HYDROLOGY REPORT/AS-BUILT SURVEY ORGANIC FILTER CHECKLIST (Continued)

	11. Underdrain sizing calculations k. Surface organic filters: 6-inch minimum b. Perimeter organic filters: 4-inch minimum c. Perforated Schedule 40 PVC underdrain pipe i. Holes 3/8-inch diameter; 6 inches on center ii. Minimum slope: 1% slope
	12. Depth and description of media configuration used
	13. Porosity value of stone: use 0.32, unless aggregate-specific data is provided
	14. Infiltration shall not be used with karst geology without using a polyliner or impermeable membrane to seal bottom of earthen surface sand filter or use watertight structure.
	15. Calculations demonstrating that the infiltration facility can safely pass or divert the 100-year storm without damage to the organic filter media or adjacent property
١S	-BUILT SURVEY:
	16. Show contours at 2-foot elevations and spot elevations (underground storage dimensions & elevations).
	17. Observation well(s)/cleanout(s): location and diameter
	18. Maximum ponding depth
	19. Maximum water surface elevation
	20. Organic media depth
	21. Topsoil depth, if used
	22. Overflow, diversion or bypass structure
	23. Sedimentation chamber(s) for each infiltration inlet for pretreatment with volumes
	24. Elevations & dimensions for inlets, outlets, piping, & drain protection
	25. Energy dissipation if warranted
	26. Size and material of perforated underdrain pipe
	27. Detail of diversion structure or flow splitter used, if filter is used as an off-line practice
	28. Elevation of overflow structure
	29. Elevation of pipe invert leaving filter facility
	30. Diameter of outlet pipe to storm sewer/conveyance or downstream practice


(Continued)




REVIEW CHECKLISTS - AS-BUILT HYDROLOGY REPORT/AS-BUILT SURVEY ORGANIC FILTER CHECKLIST (Continued)


31. Overflow elevation and detail of drain protection, if warranted

32. Detail/section view of organic filter _____

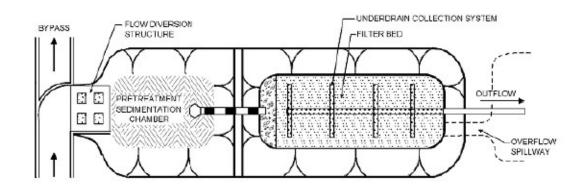

PLAN VIEW

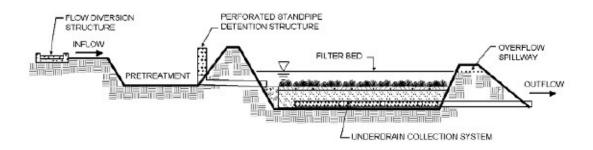

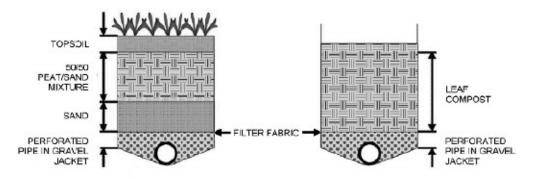

TYPICAL SECTIONS

(End of Organic Filter Checklist)



REVIEW CHECKLISTS - AS-BUILT HYDROLOGY REPORT/AS-BUILT SURVEY PERMEABLE PAVERS CHECKLIST

AS-BUILT REPORT:

	1.	Compliance with Americans with Disabilities Act (ADA)
	2.	Location of and results of geotechnical soil infiltration tests: a. Infiltration rate: 0.5 inch/hour minimum b. Test at bottom of stone layer and/or least permeable layer beneath facility
	3.	For an infiltration practice to be installed in structural fill, adjacent to a structure, or adjacent to a retaining wall: Geotechnical report (signed and sealed) addressing, at a minimum: a. Compaction requirements and allowances for infiltration into the structural fill b. Global stability of all walls, with: i. Specific allowances for saturation zones ii. Offset distances from the infiltration practice and the wall c. Structural integrity of all structures, with: i. Specific allowances for saturation zones ii. Offset distances from the infiltration practice and the structure d. Infiltration rates required for the practice, including procedures for obtaining those infiltration rates in the structural fill
	4.	Provide calculations for drain-down time: 72 hours maximum, after end of a rainfall event
	5.	Depth to seasonal high water table (SHWT). Minimum separation distance of 2 feet required between the bottom of the infiltration area and the SHWT elevation
	6.	Dimensions and area sizing calculations
	7.	Underdrain sizing calculations, if used
	8.	Stone aggregate: a. Washed, bank-run gravel, 1.5-2.5 inches in diameter b. Void space: 40% (GADOT No.3 Stone)
	9.	Porosity value of stone: a. Use 0.32; or b. Aggregate-specific data, if available
	10.	Slope information: a. Subsoil of the permeable paver systems: 0% b. Surface of paver system: 0.5%, maximum c. Surface slopes of tributary area: 5 %, maximum
	11.	Demonstrate facility can safely pass the 100-yr storm
<u>AS</u>	-BUI	ILT SURVEY:
	12.	Contours at 2-foot elevations, minimum, and spot elevations(Include underground storage dimensions & elevations)
	13.	Elevation and type of 1" top course (sand or #10 stone)
	14.	Washed stone/gravel base course depth: 12 inches, minimum

(Continued)



REVIEW CHECKLISTS - AS-BUILT HYDROLOGY REPORT/AS-BUILT SURVEY PERMEABLE PAVERS CHECKLIST (Continued)

	ubgrade upper surface: a. Geotextile fabric specification, if used; o b. 8-inch layer of sand (ASTM C-33 concre flat, to promote infiltration across the el	te sand or GADOT Fine Aggregate Size No. 10), completely
16. 🗌 B	ottom of facility elevation	
17. 🗌 0	verflow, diversion, or bypass structure	
	etbacks, minimums: a. Property line: b. Downgradient Building Foundations: c. Retaining Walls: d. Drinking water wells e. Septic system tank/leach field: f. Surface waters: g. Surface drinking water sources:	10 feet 15 feet down gradient 20 feet from walls greater than 4 feet in height 100 feet 100 feet 100 feet 400 feet (100 feet for a tributary)
19. 🗌 E	levations & dimensions for inlets, outlets, p	iping, & drain protection
If underdrain	is used:	
20. 🗌 S	ize and material of perforated underdrain p	ipe
21. 🗌 E	levation of overflow structure (where neede	ed)
22. 🗌 E	levation of outlet pipe inverts	
23. 🔲 D	iameter of outlet pipe to storm sewer or sta	able outfall
24. 🗌 0	verflow elevation, if warranted	
25. 🔲 D	etail/section view	

(End of Permeable Pavers Checklist)

GWINNETT COUNTY SWM - AS-BUILT REVIEW CHECKLIST Rev. 12/10/2020



REVIEW CHECKLISTS - AS-BUILT HYDROLOGY REPORT/AS-BUILT SURVEY PERVIOUS CONCRETE CHECKLIST

1.	On-site and off-site delineated basin area maps with impervious areas and pervious concrete area(s)				
	a. Ratio of tributary impervious to previous concrete area: 1:1 maximumb. Pretreatment for pervious tributary area is highly recommended				
2.	Slope information. a. Subsoil: b. Surface: c. Tributary site slopes: 0.5% maximum 2% maximum preferred maximum preferred maximum m				
3.	 Geotechnical soil testing locations and results a. Infiltration rate: 0.5 inch/hour minimum b. Minimum one test hole per 5000 square feet c. Minimum two borings per practice (taken within the proposed limits of the facility). d. Vertical test location at bottom of practice and stratum of slowest permeability beneath bed 				
4.	Geotechnical report (signed and sealed) for any an infiltration practice in structural fill, adjacent to a structure, or adjacent to a retaining wall The report shall address, as a minimum, the following: a. Compaction requirements and allowances for infiltration into the structural fill b. Global stability of all walls, with specific allowances for saturation zones and offset distances from the infiltration practice and the wall c. Structural integrity of all structures, with specific allowances for saturation zones and offset distances from the infiltration practice and the structure d. Infiltration rates required for the practice, including procedures for obtaining those infiltration rates in the structural fill				
5.	Provide depth to seasonal high water table (SHWT) or bedrock Note: Minimum separation distance of 2 feet is required between the bottom of the gravel base course and the elevation of the SHWT or bedrock				
6.	Dimensions and sizing calculations a. Pervious concrete porosity: b. Previous concrete thickness: c. Trench width: d. Base thickness: e. Stone porosity value: Use 0.18 6 to 15 inches 18 inches minimum 12 inches minimum 0.4 (GADOT No.3) unless aggregate-specific data is available				
7. Underdrain sizing calculations, if used: 4-inch minimum					
8.	Drawdown time calculations a. Minimum: 24-48 hours for draw down of WQ _v and CP _v , b. Larger storms: longer drawdown times, 5 days maximum, to infiltrate, bypass, or detain				
9. Infiltration rate testing results from observation well after construction complete					
10. Tilter fabric, geotextile, geomembrane, or geogrid, specifications, if used					
11. Demonstrate that pervious concrete system can safely pass the 100-yr storm					
	(Continued)				



REVIEW CHECKLISTS - AS-BUILT HYDROLOGY REPORT/AS-BUILT SURVEY PERVIOUS CONCRETE CHECKLIST (Continued)


AS-BUILT SURVEY:

12. Contours at minimum 2-foot elevations and spot elevations Include underground reservoir dimensions & elevations
13. Section or profile of pervious concrete system: a. Pervious concrete layer b. Base aggregate layer c. Underdrain, if used
14. Overflow, diversion, or bypass structure
15. Show and label the location of access easement to R/W.
16. Setbacks, minimum: a. Property line: b. Down-gradient building foundations: 10 feet c. Retaining walls: 20 feet from walls with height greater than 4 feet d. Septic system tank/leach field: 100 feet e. Surface waters: 100 feet g. Private water supply wells: 100 feet g. Public water supply reservoirs: 100 feet (measured from edge of water) h. Surface drinking water sources; 100 feet 11. Elevations & dimensions for inlets, outlets, piping, & drain protection 12. Note: Observation well consisting of perforated PVC pipe 4-6 inches in diameter should be placed at the downstream end of the facility and protected during site construction. 13. Location and detail of warning sign stating: "Pervious Paving used on this site to reduce pollution. Do not resurface with non-pervious material. Call (XXX) XXX-XXXXX for more information"
If underdrain is used:
20. Size and material
21. Profile of underdrain and connection to stormwater network
22. Elevation of overflow structure (if applicable)
23. Elevation of pipe invert leaving the facility
24. Diameter of outlet pipe to storm sewer or stable outfall
25. Overflow elevation, if applicable
(Continued)



REVIEW CHECKLISTS - AS-BUILT HYDROLOGY REPORT/AS-BUILT SURVEY PERVIOUS CONCRETE CHECKLIST (Continued)

26. Detail/section view.

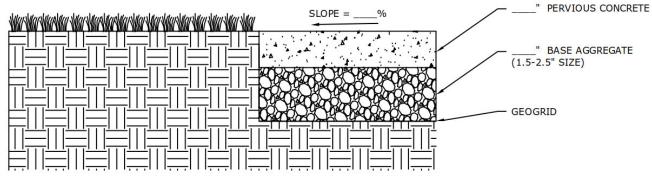

PERVIOUS CONCRETE TYPICAL INSTALLATION

(End of Pervious Concrete Checklist)



REVIEW CHECKLISTS - AS-BUILT HYDROLOGY REPORT/AS-BUILT SURVEY POROUS ASPHALT CHECKLIST

1.	 On-site and off-site delineated basin area maps with impervious areas and porous asphalt area a. Tributary impervious area ratio to porous asphalt area: 3:1 maximum b. Pretreatment for pervious tributary area is highly recommended
2.	Slope information a. Subsoil beneath the porous asphalt system: 0.5% maximum b. Porous surface: 0.5% maximum c. Tributary site slopes: 5% maximum
3.	 Geotechnical soil testing locations and results: a. Infiltration rate: 0.5 inch/hour minimum (if no underdrain is used). b. Minimum geotechnical testing: one test hole per 5000 square feet, c. Minimum of two borings per practice (taken within the proposed limits of the facility and at the elevation of infiltration into subsoil). d. Porous asphalt systems are not suitable on sites with hydrologic group D or most group C soils, or soils with a high (>30%) clay content.
4.	 If an infiltration practice is proposed to be installed in structural fill, adjacent to a structure, or adjacent to a retaining wall the designer shall submit a signed and sealed geotechnical report that addresses, at a minimum, the following:
5.	Depth to seasonal high water table (SHWT) or bedrock. Minimum separation distance of 2 feet is required between bottom of the gravel base course and the elevation of the SHWT or bedrock
6.	Dimensions and sizing calculations of the facility, including the thickness of asphalt and porosity used in calculations a. Porous asphalt thickness: 2 to 4 inches b. Trench width: 18 inches minimum c. Base thickness: 12 inches minimum d. Stone porosity value: 0.4 (GADOT No.3 Stone) unless aggregate-specific data available
7.	 Underdrain sizing calculations, if underdrain is used a. Minimum 4-inch perforated PVC pipe required b. If discharging to a trout stream, provide calculations showing stream warming potential
8.	Drawdown time and calculations: 24hours minimum; 72 hours maximum
9.	As-built infiltration rate testing results as observed from observation well, after construction is complete
10	. Specifications of filter fabric, geotextile, geomembrane, and/or geogrid, if used
	(Continued)



REVIEW CHECKLISTS - AS-BUILT HYDROLOGY REPORT/AS-BUILT SURVEY


POROUS ASPHALT CHECKLIST (Continued)

11. Demonstrate compliance with Americans with Disabilities Act (ADA)		
AS-BUILT SURVEY:		
12. Contours at minimum 2-foot elevations and spot elevations and underground reservoir dimensions & elevations.		
 13. Section or profile of porous asphalt system with depth/dimensions and sizes of system layers and underdrain (if applicable): a. Porous asphalt b. Base aggregate layer (Minimum 12 inches thick GDOT No. 3 stone) 		
14. Overflow, diversion or bypass structure/means to safely route larger storms through or around the porous asphalt system		
15. Access easement to R/W: location and dimensions		
16. Setbacks, minimum: a. Property line: b. Down-gradient building foundations: c. Retaining walls: d. Septic system tank/leach field: e. Surface waters: f. Private water supply wells: g. Public water supply reservoirs: h. Surface drinking water sources; i. Public water supply wells: 17. Elevations & dimensions of inlets, outlets, piping, & drain protection.		
18. Location and profile of observation well. An observation well, consisting of perforated PVC pipe 4-6 inches in diameter shall be placed at the downstream end of the facility and protected during site construction.		
19. Location of warning sign stating: "Pervious Paving used on this site to reduce pollution. Do not resurfac with non-pervious material. Do not salt or sand. Call (XXX) XXX-XXXX for more information."		
If underdrain is used:		
20. Location, size, and material of perforated underdrain pipe, if used		
21. Elevation of overflow structure (where warranted)		
22. Profile of underdrain and connection to stormwater network		
23. Location and elevation of pipe invert leaving the facility		
24. Location, elevation, and diameter of outlet pipe to storm sewer or stable outfall		
25. Overflow elevation and location, if warranted		
(Continued)		



REVIEW CHECKLISTS - AS-BUILT HYDROLOGY REPORT/AS-BUILT SURVEY POROUS ASPHALT CHECKLIST (Continued)

26. Provide and label detail/section view _____

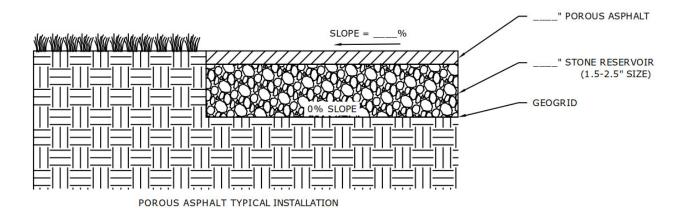


(End of Porous Asphalt Checklist)



REVIEW CHECKLISTS - AS-BUILT HYDROLOGY REPORT/AS-BUILT SURVEY RAINWATER HARVESTING CHECKLIST

AS-BUILT REPORT:

1.	Size, material, and dimensions of rainwater storage tank or cistern Note: Rain barrels storing less than 100 gallons of runoff should not be used on drainage areas over 2,500 square feet
2.	Provide the type(s) of pretreatment used, such as: a. Leaf screens b. Roof washers c. First-flush diverters d. Other
3.	Intended use of harvested rainwater Note. If indoor non-potable uses are intended, document that the system meets plumbing code
4.	Overflow calculations Note: Overflow pipe conveyance capacity equal to or greater than that of the inflow pipe
AS-BU	ILT SURVEY:
5.	Layout of drainage system components leading to cistern or storage tank Recommended slope is 2% minimum
6.	Size, material, and dimensions of rainwater storage tank or cistern
7.	Overflow pipe dimensions and type a. All overflow pipes should be directed away from buildings to prevent damage to foundations.
	b. Identify outfall stabilization, if needed.
8.	Access easement to R/W
9.	Pump type and location, if applicable
	tion Catchment Area

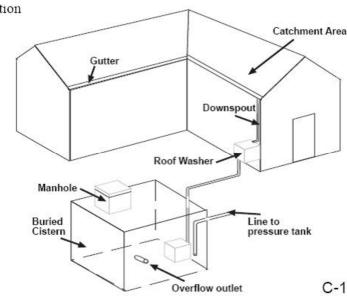

(End of Rainwater Harvesting Checklist)



REVIEW CHECKLISTS - AS-BUILT HYDROLOGY REPORT/AS-BUILT SURVEY REGENERATIVE STORMWATER CONVEYANCE CHECKLIST

AS-BUILT REPORT:

1.	On-site and off-site delineated basin area maps with impervious areas to the regenerative stormwater conveyance system (RSC) Note: Contributing drainage area: 50 acres maximum; typical 10 - 30 acres
2.	Drainage channel slopes a. 10% maximum b. Cascades with following conditions, must be followed by three pools instead of the usual one: i. Vertical slope: 2H:1V maximum ii. Vertical drop of 5 feet maximum
3.	 Channel slopes greater than 5%, should have a grade control structure and settling pool. a. Total length of grade control structures and pools: less than 10 feet recommended b. Invert of the upstream elevation of the grade control structure: 1 foot higher than the elevation of the downstream grade control structure recommended c. Width of the grade control structure: 10 feet preferred; 8 - 20 times the depth of the grade control structure recommended d. Depth of flow over the grade control structure: 4 inches maximum e. Pool widths: greater than width of grade control structure
4.	☐ Drainage channel slopes: 10% maximum
5.	Geotechnical and soil infiltration testing results from bottom elevation of RSC system a. Infiltration rate: 2 and 4 inch/hour preferred; 0.5 inch/hour, minimum b. Phosphorus Index (P-Index): less than 30 c. Cation Exchange Capacity (CEC): 10 milliequivalents (meq) per 100 grams of dry weight, minimum d. pH: 6 - 8
6.	Engineered media mix specifications, if applicable
7.	As-built infiltration rate of engineered media
8.	Drain-down time calculations: 72 hours maximum to design (ponding) levels, from the end of a storm Event
9.	☐ Velocity through the pools: 4 ft./s maximum
10.	Depth to seasonally high water table (SHWT) Note: RSC systems may be installed in any soil type and where there is a shallow water table, as long as the shallow pools of an RSC system drain to the design ponding levels within 72 hours from the end of a rain event.
11.	 Dimensions and sizing calculations a. Pool widths greater than width of the grade control structures b. Flow velocity going through the RSC should be less than the maximum allowable velocity for the cobble size that was selected Use Table 4.20-1 in the GCSMM to size the cobble stones, based on the flow velocity




REVIEW CHECKLISTS - AS-BUILT HYDROLOGY REPORT/AS-BUILT SURVEY REGENERATIVE STORMWATER CONVEYANCE CHECKLIST (Continued)

12. Demonstrate RSC system can safely pa	ss the 100-yr storm
13. Landscaping plan indicating location, na a. Native vegetation preferred	<u> </u>
b. Three species each of trees, shrub	s, and grass/herbaceous species avoid creating a monoculture
	ed on specified zone of hydric tolerance tory of shrubs and herbaceous materials should be provided
e. Woody vegetation should not be sp	ecified at inflow locations
AS-BUILT SURVEY:	
14. Contours at 1-foot elevations and spot e	levations (underground storage dimensions & elevations)
15. Show the following for each typical sect	
a. Side slopes (shall be 3:1 or flatter)	th a grade control structure just upstream of the outlet pool. The
outlet pool elevation should match	· · ·
	ter surface elevation: 9 inches preferred; 12 inches maximum
d. Footer boulders inserted 6 inches lo	ower than invert of the pool
e. Planting soil media depth	
f. Label Washed stone depth	
	nes of triple-shredded hardwood mulch mixture of sand and wood chips with a ratio of 4:1
	the length of the RSC system.
	hould be placed below the sand layer to stabilize the sand layer
iii A 1-foot layer of grayel sh	ould be placed on top of the sand layer to stabilize the grade
control structures.	out be placed on top of the sand layer to stabilize the grade
iv. Width of sand bed: 14 feet	maximum
16. Pretreatment areas size and location, if	provided
17. Pool widths greater than width of grade	control structure
18. 🔲 Identify grade control structures	_
Note: The width of the grade control	ol structure should be 8-20 times its depth; 10 feet preferred.
19. Setback minimums:	
a. Building foundations: 10 feet	_
b. Property lines: 10 feet	
c. Private water supply wells: 100 feet d. Public water supply reservoirs: 200	feet (measured from edge of water)
e. Public water supply wells: 1,200 fee	
	(Continued)




REVIEW CHECKLISTS - AS-BUILT HYDROLOGY REPORT/AS-BUILT SURVEY REGENERATIVE STORMWATER CONVEYANCE CHECKLIST (Continued)

20. Elevations & dimensions for inlets, outlets, piping, & drain protection
21. Upstream and downstream elevations of grade control structures Note: The invert of the upstream elevation of the grade control structure should be 1 foot higher than the elevation of the downstream grade control structure.
22. Profile and section view of the RSC:

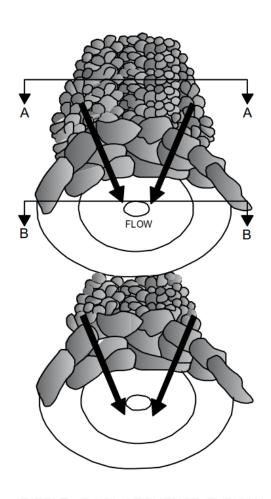


RIFFLE - POOL SEQUENCE (TYPICAL)

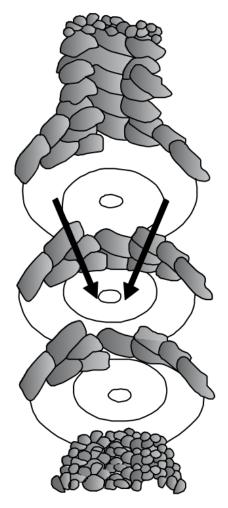


CASCADE SEQUENCE



REVIEW CHECKLISTS - AS-BUILT HYDROLOGY REPORT/AS-BUILT SURVEY REGENERATIVE STORMWATER CONVEYANCE CHECKLIST (Continued)

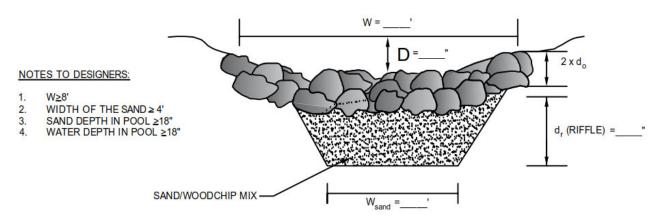

SECTION A-A
RIFFLE POOL CROSS SECTION THROUGH COBBLE

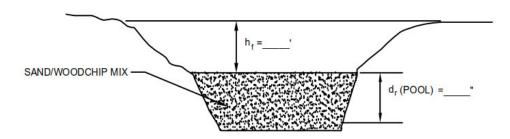

SECTION B-B RIFFLE POOL CROSS SECTION THROUGH POOL

REGENERATIVE STORMWATER CONVEYANCE - PLAN AND SECTIONS

(End of Regenerative Stormwater Conveyance Checklist)



REVIEW CHECKLISTS - AS-BUILT HYDROLOGY REPORT/AS-BUILT SURVEY SAND FILTER CHECKLIST

AS-BUILT REPORT:

1.	On-site and off-site delineated basin area maps with impervious areas to filter system area. a. Contributing drainage area for surface sand filter: b. Contributing drainage area for perimeter sand filter: c. Pretreatment required for sites: i. With less than 50% impervious cover, or ii. High clay/silt sediment loads (e.g. clay greater than 30%)
2.	Site slopes across filter location: 6% maximum
3.	Head across filter Elevation difference needed at a site, from the inflow to the outflow: a. Surface sand filters: b. Perimeter sand filters: 2 to 3 feet minimum
4.	
5.	Total storage volume. The entire treatment system (including the sedimentation chamber) must temporarily hold greater than 5 % of the WQ _v , prior to filtration.
6.	Dimensions and storage volume of sedimentation chamber For surface sand filters: a. Minimum: 25% of the computed WQv b. Length-to-width ratio: 2:1 minimum For perimeter sand filters: a. Minimum: 50% of the computed WQv b. Filter media 12- to 18-inch layer of clean, washed medium sand (meeting ASTM C-33 concrete sand or GDOT Fine Aggregate Size No. 10) on top of the underdrain system
7.	Coefficient of permeability for sand media Note: A coefficient of permeability (k) of 3.5 ft./day for sand should be used, unless specific data exists for the sand used
8.	 Drain-down time calculations. a. 40 hours maximum b. Sand filters should not be used on sites with a continuous flow from groundwater, sump pumps, or other sources
9.	Depth to seasonal high water table (SHWT). Note: For a surface sand filter with exfiltration, a minimum separation distance of 2 feet is required between the bottom of the bottom of the sand filter and the elevation of the SHWT.



REVIEW CHECKLISTS - AS-BUILT HYDROLOGY REPORT/AS-BUILT SURVEY SAND FILTER CHECKLIST (Continued)

center
DOT Fine
DOTTINE
e sand media or
nsions &
piping
. •
el volume.
_
nsions & piping





REVIEW CHECKLISTS - AS-BUILT HYDROLOGY REPORT/AS-BUILT SURVEY SAND FILTER CHECKLIST (Continued)

27. Elevation of pipe invert leaving filter facility 28. Diameter of outlet pipe to storm sewer/conveyance or downstream practice 29. Overflow elevation and detail of drain protection used, if warranted 30. Detail/section and profile of sand filter:
29. Overflow elevation and detail of drain protection used, if warranted
30 Detail/section and profile of sand filter:
Detail, desirent and prome of daria meet.

NOTES TO DESIGNERS:

1. SAND DEPTH SHOULD BE MINIMUM OF 18".

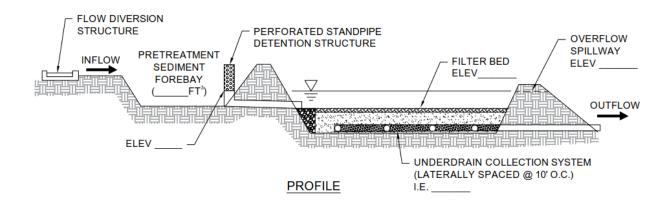

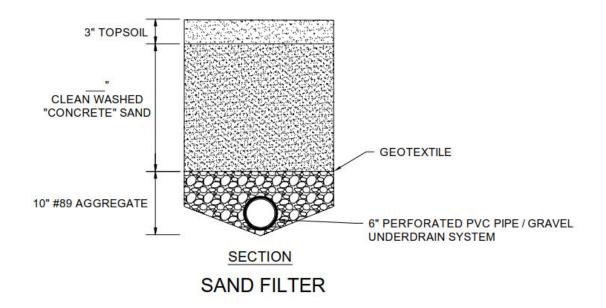

(End of Sand Filter Checklist)



REVIEW CHECKLISTS - AS-BUILT HYDROLOGY REPORT/AS-BUILT SURVEY REFORESTATION/REVEGETATION CHECKLIST

AS-BUILT REPORT:

1.	Maps showing the revegetated/reforested area
2.	Calculations showing re-calculated WQ _v and CN number calculations used in post-developed condition
3.	Site Slope – Maximum 25% in the disturbed pervious area to be reforested/revegetated
4.	Conservation instrument (e.g., conservation easement, deed restriction) a. Shows that the reforested/revegetated areas will be protected in perpetuity b. Legally enforceable
AS-BL	IILT SURVEY:
5.	Approved landscaping plan indicating location, names, and size of species used
6.	Contours at minimum 2-foot elevations and spot elevations
7.	Delineate and label areas (S.F./Acres) to be reforested/revegetated: Note: Contiguous area minimum 10,000 square to be eligible for stormwater management credits

(End of Reforestation/Revegetation Checklist)



REVIEW CHECKLISTS - AS-BUILT HYDROLOGY REPORT/AS-BUILT SURVEY SOIL RESTORATION CHECKLIST

AS-BUILT REPORT:

1.	□ Мар	s showing and labeling areas of the locations for soil restoration
2.		ulations showing the re-calculated RR $_{\nu}$, WQ $_{\nu}$, and CN number calculations used in post-developed lition
3.	Site	Slope in the disturbed pervious area to be restored: 10%maximum
4.	a. b. c. d. e. f.	Organic Matter Content: 35-65% Moisture Content: 40-60% Bulk Density: "as-is" bulk density in composts that have a moisture content of 40%-60%: i. 40-50 pounds per cubic foot (lb./cf.), which equates to bulk density range of ii. 450-800 pounds per cubic yard (lb./cy.), by dry weight Carbon to Nitrogen (C:N) Ratio: 25:1 maximum pH: pH 6 - 8 Cation Exchange Capacity (CEC): exceeds 50 milliequivalents (meq) per 100 grams of dry weight, minimum Foreign Material Content: 0.5% foreign materials (e.g., glass, plastic), maximum, by weight Pesticide Content: Pesticide free
5.		th to seasonal high water table (SHWT): Minimum separation distance of 18-inches is recommended ween the bottom of the restored pervious area and the top elevation of the SHWT
AS-BI	JILT SUR	VEY:
6.	☐ Cont	ours at minimum 2-foot elevations and spot elevations
7.	☐ Area	s of restored soil with area label (sq. ft., acres)

(End of Soil Restoration Checklist)



REVIEW CHECKLISTS - AS-BUILT HYDROLOGY REPORT/AS-BUILT SURVEY STORMWATER PLANTERS/TREE BOX CHECKLIST

AS-BUILT REPORT:

1.	On-site and off-site delineated basin area maps with impervious areas to stormwater planter area Note: Contributing drainage area to each facility: 2,500 square feet maximum
2.	Flow path length within contributing drainage area: a. Pervious drainage areas: 150 feet maximum b. Impervious drainage areas: 75 feet maximum
3.	Site slope: 6% maximum Planters: Level
4.	Head across planters: 2-ft. minimum
5.	Provide engineered media mix specifications as-built verification of infiltration rate of media. a. Infiltration rate: 1 to 2 inch/hour is preferred; 0.25 inch/hour minimum
6.	☐ Drain-down time calculations: 24 hours maximum after end of rainfall event
7.	 Depth to seasonal high water table (SHWT). a. Minimum separation distance of 2 feet is recommended between the bottom of the stormwater planter and the SHWT elevation b. If unable to provide 2 feet separation, the planting depth can be reduced to 18", or c. Separation between water table and bottom of stormwater planter can be reduced to 12", with an adequately sized underdrain
8.	☐ Dimensions and area sizing calculations, including pretreatment
9.	Description of material used in construction of stormwater planter a. Acceptable materials: stone, brick, or another durable material b. Chemically treated wood should not be used
10.	Underdrain sizing calculations: a. Diameter is 4-inch, minimum perforated PVC (AASHTO M 52) pipe b. Underdrain bedding: 6-inch layer of clean, washed stone c. Perforations: 3/8-inch, spaced 6 inches on center d. Slope: 0.5% minimum e. Clean, washed stone: No. 57 stone f. Separate stone from the planting bed by a layer of permeable filter fabric or 2 to 4-inch layer of choker stone (Continued)
	(Continueu)

GWINNETT COUNTY SWM - AS-BUILT REVIEW CHECKLIST Rev. 12/10/2020



REVIEW CHECKLISTS - AS-BUILT HYDROLOGY REPORT/AS-BUILT SURVEY STORMWATER PLANTERS/TREE BOX CHECKLIST (Continued)



REVIEW CHECKLISTS - AS-BUILT HYDROLOGY REPORT/AS-BUILT SURVEY STORMWATER PLANTERS/TREE BOX CHECKLIST (Continued)

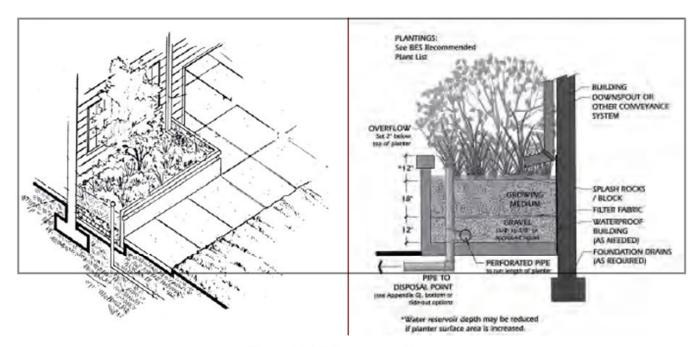


Figure 4.24-2: Stormwater Planters

(Source: City of Portland, OR, 2004)

(End of Stormwater Planters and Tree Boxes Checklist)



REVIEW CHECKLISTS - AS-BUILT HYDROLOGY REPORT/AS-BUILT SURVEY STORMWATER PONDS CHECKLIST

AS-BUILT REPORT:

1.	As-built adjusted calculations for WQ _v , CP _v , and orifice sizes
2.	Pre- and post-development peak discharges for the 1, 2, 5, 10, 25 and 100-yr, 24-hour storms a. Hydrographs, hydrograph recaps, and hydrograph summaries b. Stage/storage table for the entire pond, starting at pond's bottom c. Pond summary report with orifices, weirs, culverts, and discharge data used to develop pond routing hydrographs
3.	On-site and off-site delineated basin area maps with impervious areas to stormwater pond
4.	Tributary Site Slopes: 15% maximum
5.	 Routing and storage calculations a. Demonstrate detention facility can safely pass the 100-yr storm b. Storage volumes greater that 100 acre-feet are subject to the requirements of the Georgia Safe Dams Act. c. Routing should begin at normal water surface elevation.
6.	Dimensions and area sizing calculations of detention facility a. Length-to-width ratio for the permanent pool shape: i. Greater than 3:1 preferred, to avoid short-circuiting ii. Minimum: 1.5:1 b. Permanent pool depth: i. Maximum: 8 feet, generally preferred, to avoid stratification and anoxic conditions ii. Minimum: 3 - 4 feet
7.	Pretreatment/forebay dimensions and area sizing calculations a. Volume: 0.1 inches of runoff per impervious acre of contributing drainage area, minimum b. Depth: 4 - 6 feet c. Vertical sediment depth marker should be placed in forebays to measure sediment deposition d. Forebay at each inlet pipe, unless the inlet pipe discharges less than 10% of the total design storm inflow to the pond
8.	Depth to seasonal high water table (SHWT) Note: If used on a site with an underlying water supply aquifer, or when treating a hot spot, a minimum separation distance of 2 feet between the bottom of the pond and the elevation of the SHWT is required
9.	☐ Karst topography or rapidly draining sandy soils: Note: If detention facility is located on one or both of these features, an impermeable liner is necessary to prevent groundwater contamination and sinkhole formation.
10.	Stream or any other navigable waters of the U.S., including wetlands: Note: If the stormwater pond is located within such a feature, include the Section 404 permit under the Clean Water Act, and any other applicable federal or state permit.
11.	☐ Identify any fish species stocked in the pond
	(Continued)



REVIEW CHECKLISTS - AS-BUILT HYDROLOGY REPORT/AS-BUILT SURVEY STORMWATER PONDS CHECKLIST (Continued)

AS-BUILT SURVEY:

12. Spot elevations, including in front of the outlet device and at the opposite end of the pond, to verify positive drainage
13. Elevations for: a. Lowest point on top of embankment b. Bottom of facility c. All inverts for pipes discharging into or discharging from facility d. Emergency spillway e. Water surface elevation for the 100-year storm f. Safety bench inside and outside breaks in grade, if applicable
 14. Freeboard from top of embankment of wall to 100-year water surface elevation a. Earthen dams: 1.5 feet minimum b. Walled ponds: 1 foot minimum
15. Ponding Limits for the 100-year storm
16. Dimension 10-foot BMP drainage easement outside of the 100-year ponding limits
17. Locate and dimension top of dam's minimum width.
 18. Safety and aquatic benches a. The perimeter of all deep pool areas (4 feet or deeper) should be surrounded by two benches: safety and aquatic. b. Safety bench: For larger ponds, the safety bench extends approximately 15 feet outward from the normal water edge to the toe of the pond side-slope. Safety bench maximum slope: 6%. c. An aquatic bench extends inward from the normal pool edge (15 feet on average) and has a maximum depth of 18 inches below the normal pool water surface elevation.
 19. Height of basin a. Vegetative and rip rap embankments should be <20 feet in height; <10 feet is preferred b. A geotechnical slope stability analysis is recommended for embankments over 10 feet in height
 20. Identify material used for embankments. a. Designs of non-earthen dams shall not include planned structure overtopping for emergency overflows. b. Non-earthen pond dam structures shall be constructed of monolithic wall materials. c. Walls shall extend from the toe of exterior fill slope into the pond's earthen embankment a distance 4 times the depth of the 100-year ponding limits.
 21. Safety bench required for embankments: a. Greater than 10 feet in height b. Having side slopes steeper than 4:1 c. For large basins, safety bench shall extend no less than 15 feet outward from the normal water edge to the toe of the basin side slope. d. Slope of the safety bench: 6% maximum
(Continued)

GWINNETT COUNTY SWM - AS-BUILT REVIEW CHECKLIST Rev. 12/10/2020



REVIEW CHECKLISTS - AS-BUILT HYDROLOGY REPORT/AS-BUILT SURVEY STORMWATER PONDS CHECKLIST (Continued)

22. Side slopes: maximum 3:1
23. ☐ Size, material, and slope of outlet pipe Note: If the 100-year maximum flow velocity in a conduit through the dam is ≥10 feet per second and the hydraulic grade line is at or above the crown for at least 10% of the conduit length, the pipe must be superior to Class V RCP in its structural characteristics
24. Seepage control or anti-seep collars
 25. Energy dissipation at inlets and outlet: a. Inflow channels are to be stabilized with flared aprons, or equivalent. b. Riprap, plunge pools, pads, or other energy dissipaters are to be placed at the end of the outlet to prevent scouring and erosion.
26. Size, location, and type of pretreatment/sediment forebay(s) Note: Forebays should contain a fixed vertical sediment depth marker
 27. Profile view of outlet structure a. Orifices smaller than 3 inches in diameter shall have internal orifice protection, such as a perforated vertical standpipe with 0.5-inch orifices or slots that are protected by wire-cloth and stone filtering jacket b. Orifices smaller than 15 inches in diameter shall be protected by a trash rack c. If either the Water Quality (WQ) or the Channel Protection (CP) Orifice is less than 4.0 inches, use table in Section 4.5.5.5 of GCSMM Volume 2 for proper sizing
28. OCS diagram and with complete applicable information in the diagram
29. Profile view of detention facility
 a. Vegetated buffer around the detention basin with selected plants within the detention zone that can withstand both wet and dry periods b. Plantings should not conflict with current drainage of basins c. No trees or woody vegetation are permitted on the dam, side slopes, the downward slope of the dam, within 15 feet of the toe of the embankment, or within 25 feet of the principal spillway structure d. Shrubs may be allowed to remain on the top of the embankment, only upon certification of the survivability of the vegetation, under both wet and dry conditions
31. Pond buffer: 25 feet minimum outward from the maximum water surface elevation of the pond
32. Each pond must have a bottom drainpipe with an adjustable valve that can completely or partially drain the pond within 24 hours
 33. Pond drain should be sized one pipe size larger than the calculated design diameter. a. Drain valve is typically a hand-wheel activated knife or gate valve. b. Valve controls should be located inside of the riser, at a point where they will not normally be inundated and can be operated in a safe manner.
(Continued)




REVIEW CHECKLISTS - AS-BUILT HYDROLOGY REPORT/AS-BUILT SURVEY STORMWATER PONDS CHECKLIST (Continued)

	ation of detention facility area in respect to property lines, road R/W, and easements.		
	Show and dimension: access easement to the R/W		
b.	Show and dimension: 10 ftwide BMP drainage easement outside the 100-year ponding limits		
05 🗆 0			
	back minimums:		
	Property lines: 10 feet		
	Septic system tank/leach field: 50 feet		
	Private water supply wells: 100 feet		
d.	Well down-gradient from a hot spot land use: 250 feet		
36.	ntenance access		
	Minimum width: 15 feet		
D.	Maximum slope: 20%		
37.	ntify walls used around the detention facility, if any		
a. No more than 50% of the basin perimeter may be a wall of any type			
	Fence height: 4-feet minimum		
	Access gate: 12-foot wide minimum required for maintenance purposes		
	· · · · · · · · · · · · · · · · · · ·		
a.	Wall must be contained within the easement		
38 □ ∆re:	as above the normal high-water elevations of the stormwater pond are to be sloped toward the basin		
	illow drainage		
to a	mow dramage		
39. □ Ope	eration and Maintenance Manual		
40. 🗌 BMI	P Maintenance Bond		
(Continued)			
	(Continued)		



REVIEW CHECKLISTS - AS-BUILT HYDROLOGY REPORT/AS-BUILT SURVEY STORMWATER PONDS CHECKLIST (Continued)

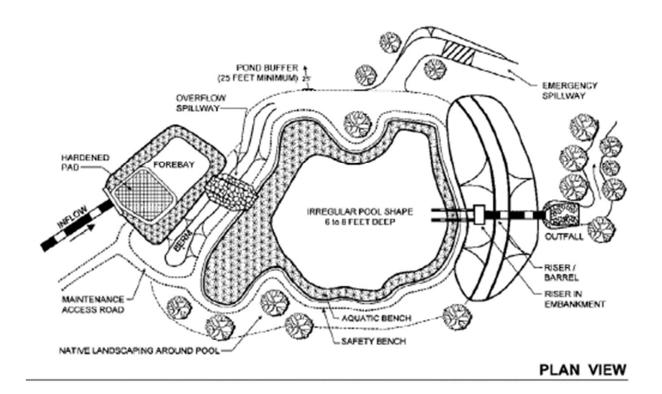


EMBANKMENT RISER 100 YEAR LEVEL EMERGENCY SPILLWAY 25 YEAR LEVEL Co. LEVEL OVERFLOW SPILLWAY SAFETY AQUATIC BENCH STABLE WET POOL n=m=n FOREBAY POND DRAIN REVERSE PIPE RARREL ANTI-SEEP COLLAR or FILTER DIAPHRAGM **PROFILE**

Figure 4.25-2 Schematic of Wet Pond


(Source: Center for Watershed Protection)



REVIEW CHECKLISTS - AS-BUILT HYDROLOGY REPORT/AS-BUILT SURVEY STORMWATER PONDS CHECKLIST (Continued)

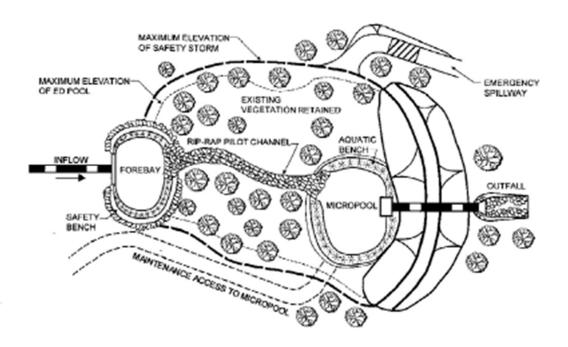

PLAN VIEW

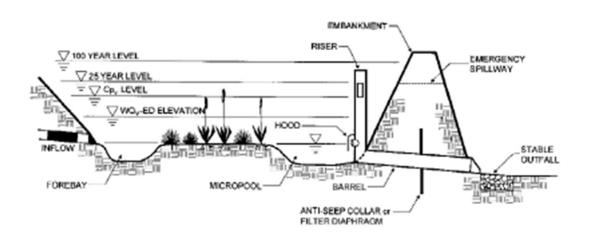

PROFILE

Figure 4.25-3 Schematic of Wet Extended Detention Pond

(Source: Center for Watershed Protection)

(End of Stormwater Ponds Checklist)



REVIEW CHECKLISTS - AS-BUILT HYDROLOGY REPORT/AS-BUILT SURVEY STORMWATER WETLANDS CHECKLIST

AS-BUILT REPORT:

1.	\square As-built adjusted calculations for WQ $_{v}$, and CP $_{v}$, storage volumes and associated orifice sizing, if applicable $_$
2.	Pre-development and post-development peak discharges for the 1, 2, 5, 10, 25, and 100-year, 24-hour return frequency storms, if used for channel protection, overbank flood protection, and/or extreme flood protection
3.	On-site and off-site delineated basin area maps with impervious areas to wetlands a. Wetlands: 25 acres minimum and a positive water balance needed to maintain wetland conditions.
	b. Pocket wetlands: 5 acres minimum
4.	Site Slope: a. Level 1 wetlands: 8% slope maximum across the wetland site b. Level 2 wetlands: 0%+/- slope (i.e., shall be generally flat; less than 4%)
5.	Head across wetlands (elevation difference from the inflow to the outflow): a. Wetlands: b. Pocket wetland: 2 to 3 feet 2
6.	Summary report: a. Stage/storage table i. Starting at the required routing elevation ii. Orifices, weirs, culverts, and discharge data used to develop routing hydrographs b. Demonstrate detention facility can safely pass the 100-yr storm. c. Storage volumes greater than 100 acre-feet are subject to the requirements of the Georgia Safe Dams Act. d. Water balance must be performed to demonstrate that a stormwater wetland can withstand a 30-day drought at summer evaporation rates without completely drawing down.
7.	Dimensions and area sizing calculations of wetlands, including pretreatment/forebay(s) a. Volume: 0.1 inches minimum runoff per impervious acre of contributing drainage area b. Forebay depth: 4 to 6 feet c. Pretreatment storage volume is part of the total WQ _v requirement and may be subtracted from WQ _v for wetland storage sizing
8.	 Depth to seasonal high water table (SHWT) a. Pocket wetlands are typically below the water table b. Excavation below the water table to create a stormwater wetland is acceptable, but any storage volume below the water table should not be counted when determining the total storage volume provided by the stormwater wetland c. If used on a site with an underlying water supply aquifer or when treating a hotspot, a 2 feet separation distance between the bottom of the wetland and the elevation of the SHWT is recommended
9.	Karst topography or rapidly draining sand soils:

(Continued)

GWINNETT COUNTY SWM - AS-BUILT REVIEW CHECKLIST

Rev. 12/10/2020



REVIEW CHECKLISTS - AS-BUILT HYDROLOGY REPORT/AS-BUILT SURVEY STORMWATER WETLAND CHECKLIST (Continued)

10. Provide any permits obtained Note: Stormwater wetlands cannot be located within navigable waters of the U.S., including wetlands, without obtaining a Section 404 permit under the Clean Water Act, and any other applicable State permit
AS-BUILT SURVEY:
11. Contours at 2-foot elevations and spot elevations
12. Lowest elevation in front of outlet device and opposite end of wetland, to verify positive drainage
13. Top of wall/dam's lowest elevation, to verify freeboard
14. Top of the dam's minimum width (location and dimension)
15. Torebay area for each wetland inlet, with volume label
16. 100-year storm event ponding elevation and limits of ponding
17. Access easement
18. 🗌 10 ft. BMP drainage easement outside the 100-yr. ponding limits of the wetlands
19. Outlet control details showing pertinent elevations & dimensions for inlets, outlets, piping, & drain protection
20. Elevations for: a. Top of embankment b. Bottom of facility c. Emergency spillway d. Water surface elevations: i. 25-year storm ii. 100-year storm
21. Treeboard from top of embankment to 100-year water surface elevation: 1 foot minimum
22. Safety bench
23. Side slopes: 3:1 maximum
24. Size and material of outlet pipe Note: If the 100-year maximum flow velocity in a conduit through the dam is greater than10 feet per second and the hydraulic grade line is at or above the crown for at least 10% of the conduit length, the pipe must be superior to Class V RCP in its structural characteristics.
25. Seepage control or anti-seep collars
(Continued)



REVIEW CHECKLISTS - AS-BUILT HYDROLOGY REPORT/AS-BUILT SURVEY STORMWATER WETLAND CHECKLIST (Continued)

26. Energy dissipation at inlets and outlet	
 Inflow channels stabilized with flared aprons, or 	
b. Riprap, plunge pools, pads, or other energy dis	sipaters at outlet to prevent scouring and erosion
	
27. Location and storage volume of pretreatment/sedir	ment forehav(s)
a. Location of sediment depth marker	nent forebay(s)
b. Forebay at each inlet, unless the inlet provides	less than 10% of the total design storm inflow to the
wetland facility	
·	
28. Show profile view of outlet structure.	
 a. Orifices <3 inches in diameter shall have intern 	
standpipe with 0.5-inch orifices or slots that ar	e protected by wire cloth and a stone filtering jacket.
h Orificas «1E inches in diameter chall be protes	tad by a track rook
 b. Orifices <15 inches in diameter shall be protec c. The principal spillway opening should not pern 	nit access by small children, and end-walls above
	r should be fenced to prevent a hazard.
pipe dutiand greater than 10 moneo in diamete	r official be reflect to prevent a mazara.
29. Wetland drain	
 a. Each wetland must have a bottom drainpipe w 	ith an adjustable valve that can completely or
partially drain the wetland within 24 hours	
b. Wetland drain sized one pipe size greater than	the calculated design diameter
20	
30. Label the following zones:	
a. Deepwater zoneb. Low marsh zone	
c. High marsh zone	
d. Semi-wet zone	
31. Landscaping plan indicating location, names, and plant	ting size of species used
a. Minimum elements of plan:	
i. Delineation of landscaping zones	
ii. Selection of corresponding plant species _	
iii. Planting plan iv. Sequence for preparing wetland bed (inclu	ding soil amondments if needed)
iv. Sequence for preparing wetland bed (incluv. Sources of plant material	ung son amendments, ir needed)
	dam, side slopes, the downward slope of the dam,
	r within 25 feet of the principal spillway structure.
	, , ,
_	
32. Utilities: All utilities shall be located outside of the	wetland site
33. Setbacks, minimums:	
33. Setbacks, minimums: a. Property lines:	10 feet
b. Septic system tank/leach field:	50 feet
	100 feet
	250 feet
e. Airports:	5 miles
·	



REVIEW CHECKLISTS - AS-BUILT HYDROLOGY REPORT/AS-BUILT SURVEY STORMWATER WETLAND CHECKLIST (Continued)


34. 🗌	Mai	ntenance access or easement to wetlands from a public or private road, appropriately stabilized to
	with	stand maintenance equipment and vehicles
	a.	Width: 15 feet minimum
	b.	Slope: 15% maximum


c. Maintenance access must extend to the forebay, safety bench, riser, and outlet and, to the extent feasible, be designed to allow vehicles to turn around.

35. Provide and label plan and profile views of wetland.

NOTES TO DESIGNERS

- FOREBAY SHOULD BE AT LEAST 10% OF THE WQV.
- PROVIDE A MINIMUM OF 1.0' OF FREEBOARD BETWEEN EMERGENCY SPILLWAY AND TOP OF EMBANKMENT. PROVIDE A MINIMUM OF 0.1' BETWEEN 100 YR. LEVEL AND EMERGENCY SPILLWAY.

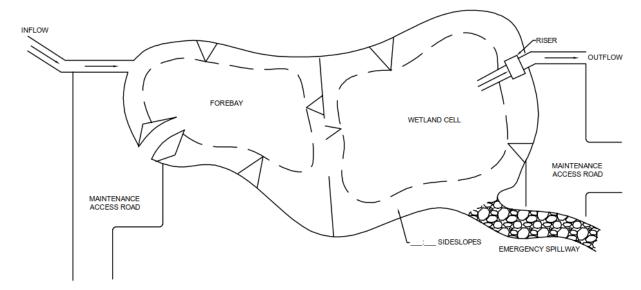

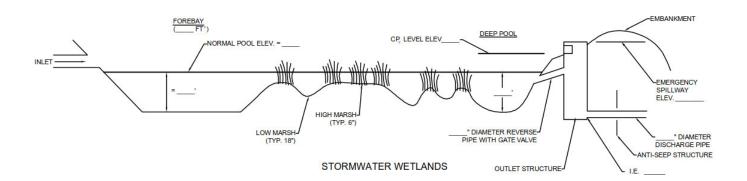

(End of Stormwater Wetlands Checklist)



REVIEW CHECKLISTS - AS-BUILT HYDROLOGY REPORT/AS-BUILT SURVEY SUBMERGED GRAVEL WETLANDS CHECKLIST

AS-BUILT REPORT:

1.	As-built adjusted calculations for WQ _v , storage volumes, and associated orifice sizing (if applicable)
2.	On-site and off-site delineated basin area maps with impervious areas to wetlands a. Minimum: 1 acre recommended, to ensure submerged flow conditions b. Maximum: 5 acres
3.	☐ Site slope: local slope should be generally flat (less than 4%)
4.	☐ Head across wetlands (elevation difference from the inflow to the outflow: 2 - 5 feet, generally
5.	$\begin{tabular}{ c c c c c } \hline Dimensions and sizing calculations of wetlands, including pretreatment/forebay. $$ _ $$ a. Minimum 0.1 inches of runoff per impervious acre of impervious area of the WQ_v $$ _ $$ b. This volume may be subtracted from the WQ_v for wetland storage sizing. $$ _ $$ _ $$ _ $$ _ $$.$
6.	Depth to seasonally high water table (SHWT) Note: If used on a site with an underlying water supply aquifer or when treating a hotspot, a separation distance between the bottom of the wetland and the elevation of the seasonally highwater table of 2 feet is recommended.
7.	Karst topography or rapidly draining sand soils: Note: If wetland is located on either feature, an impermeable liner may be necessary to prevent groundwater contamination or sinkhole formation
8.	Provide copy of any permits obtained Note: Stormwater wetlands cannot be located within navigable waters of the U.S., including wetlands, without obtaining a Section 404 permit under the Clean Water Act, and any other applicable State permit
AS-BU	ILT SURVEY:
9.	Contours at minimum 1-foot elevations and enough spot elevations to define the facility
10.	a. Ensure enough access for maintenance and inspections b. Width: 20 feet minimum
11.	Maintenance access or easement to wetlands from a public or private road appropriately stabilized to withstand maintenance equipment and vehicles a. Driveway path width: 12 feet minimum b. Slope: 15% maximum
12.	 Cross section or profile and label freeboard: a. Measured from the top of the water surface elevation for the water quality volume, to the lowest point of the ground surface elevation, not counting the outlet weir b. Minimum: 6 inches
13.	Location and storage volume of pretreatment/sediment forebay Note: Location of sediment depth marker in forebay



REVIEW CHECKLISTS - AS-BUILT HYDROLOGY REPORT/AS-BUILT SURVEY SUBMERGED GRAVEL WETLANDS CHECKLIST (Continued)

14. Profile showing and labelling following:
a. Perforated underdrain: 4 - 6-inch diameter preferred
b. Profile view of outlet configuration
c. Gravel depth and stone type
i. 18 - 48 inches thick minimum
ii. 4 feet maximum
iii. Clean washed, uniformly graded material
iv. Porosity: 40%
45 Disable and a site of the first of the standard of the site of
15. Landscaping plan indicating location, names of species, and planting sizes
a. Native (local) wetland plant stock is recommended for establishing vegetation.
 b. A minimum of three types of wetland species should be provided to avoid monoculture. c. Mulch or topsoil may be placed on top of the rock media to establish vegetation.
Note: Using rock media to establish the wetland may require specific planting stock
Note: Osing rock media to establish the wetland may require specific planting stock.
16. Location and diameter of observation well(s)
a. 6-inch diameter perforated pipe
b. Extend 6 inches above grade
,
17. Show the location of wetlands area in respect to property lines, utilities, road R/W, and easements.
a. All utilities shall be located outside of the wetland site
b. Provide access easement from R/W to wetland
18. Setback minimums:
a. Property lines: 10 feet
b. Building foundations: 10 feet
c. Septic system tank/leach field: 50 feet
d. Private water supply wells: 100 feet
e. Public water supply wells: 1,200 feet

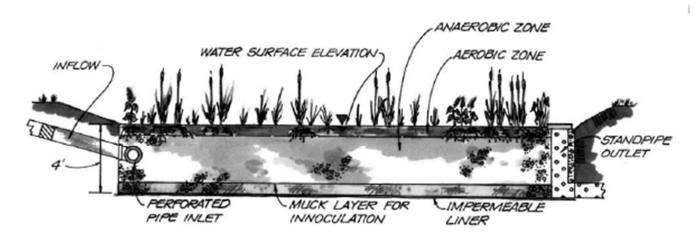


Figure 4.27-1 Schematic of Submerged Gravel Wetland System

(Source: Center for Watershed Protection; Roux Associates Inc.)

(End of Submerged Gravel Wetlands Checklist)



REVIEW CHECKLISTS - AS-BUILT HYDROLOGY REPORT/AS-BUILT SURVEY UNDERGROUND DETENTION CHECKLIST

AS-BUILT REPORT:

•	1.	As-built adjusted calculations for CP _v , storage volumes, and associated orifice sizing, if applicable
		Note: Underground detention cannot be used to meet water quality goals.
2	2.	 Pre-development and post-development peak discharges for the 1, 2, 5, 10, 25, and 100-year, 24-hour return frequency storms, if used for channel protection, overbank flood protection, and/or extreme flood protection: a. All hydrographs, hydrograph recaps, and hydrograph summaries b. Stage/storage table for entire detention facility, starting at the lowest discharge invert or bottom of the detention facility c. Pond summary report with orifices, weirs, culverts, and discharge data used to develop pond routing hydrographs
;	3.	On-site and off-site delineated basin area maps with impervious areas to each underground detention facility
		Note: 25-acre maximum contributing drainage area to a single underground detention vault or tank
4	4.	Site slopes: 15% maximum
į	5.	Head across detention facility: 4 - 8 feet, minimum
(б.	Detention facility length, width, and depth a. Detention Tanks: 36 inches minimum pipe diameter for underground detention tanks b. Depth from finished grade to the vault invert:20 feet maximum
-	7.	Depth to seasonal high water table. Minimum separation: 2 feet
8	8.	Detention vaults: material and construction methods a. Minimum: 3,000 psi structural reinforced concrete for underground detention vaults b. Water stops must be provided on all construction joints c. Cast-in-place wall sections must be designed as retaining walls
Ġ	9.	Demonstrate detention facility can safely pass or divert the 100-yr storm without damage to adjacent buildings or property
-	10.	Demonstrate underground detention vaults and tanks meet structural requirements for overburden support and traffic loading, if applicable
AS-E	<u>BUI</u>	LT SURVEY:
	11.	Contours at minimum 2-foot elevations and spot elevations
	12.	Underground storage dimensions & elevations
	13.	Show and label access easement to the R/W
	14.	☐ Dimension 10 ft. BMP drainage easement outside the 100-year ponding limits
		(Continued)



REVIEW CHECKLISTS - AS-BUILT HYDROLOGY REPORT/AS-BUILT SURVEY UNDERGROUND STORAGE CHECKLIST (Continued)

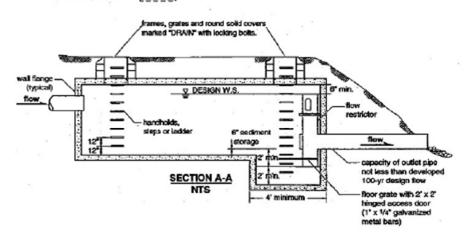


Figure 4.28-2 Example Underground Detention Tank System

(Source: WDE, 2000)

(End of Underground Detention Checklist)



REVIEW CHECKLISTS - AS-BUILT HYDROLOGY REPORT/AS-BUILT SURVEY VEGETATED FILTER STRIP CHECKLIST

AS-BUILT REPORT:

1. As-built adjusted calculations for RR _v , WQ _v , and CP _v , , if applicable	
2. Calculations of maximum discharge loading per foot. Sheet flow depths 2 inches maximum	_
3. Length of filter strip calculations	
 4. On-site and off-site delineated basin area maps with impervious areas to vegetated filter strip. a. Preferred maximum: 2 acres b. Maximum: 5 acres 	
 5. Map showing site slopes where filter strips are utilized a. Longitudinal slopes: 2 - 6% b. Slope and cross-sectional area to maintain non-erosive velocities 	
 Landscaping plan indicating location and names of species used a. Filter strips shall not be used on soils that cannot sustain dense grass cover with high retarda b. Grass can withstand high velocity flows at the entrance, and both wet and dry periods. See Appendix D of GCSMM for list of appropriate grasses. 	nce
7. Depth to seasonal high water table (SHWT). Note: Minimum separation distance of 2 feet is required between the bottom of the practice at the elevation of the seasonally high-water table.	ind
 Dimensions and area sizing calculations a. Width: 2 feet minimum b. Length: i. Preferred minimum: 25 feet ii. Minimum: 15 feet c. Strip length: 100 ft. maximum 	
9. Demonstrate vegetated filter strip facility can safely pass the 100-year storm.	
AS-BUILT SURVEY:	
10. Contours at minimum 2-foot elevations and enough spot elevations to define the facility	
11. Longitudinal and side slopes	
12. Overflow, diversion, or bypass structure	
Filter without Berm	
13. Filter strip sized (parallel to flow path) for a contact time of 5 minutes, minimum	
Filter Strips with Berm	
14. Outlet pipes sized to ensure that the area within berm area drains within 24 hours	
15. Grasses resistant to frequent inundation specified within the shallow ponding limits	
(Continued)	



REVIEW CHECKLISTS - AS-BUILT HYDROLOGY REPORT/AS-BUILT SURVEY VEGETATIVE FILTER STRIP CHECKLIST (Continued)

	nd sandy loam to encourage grass co late concrete sand 0.02"-0.04" "	
17. Filter strip sized to contain the WQ	י within the wedge of water backed נ	up behind the berm
18. Berm height: 12 inches maximum		
19. Profile /section view of vegetated	filter strip	
<u>PLAN VIEW</u>		
		RIP-RAP
TYPICALLY 2' - 8'	SWALE BOTTOM	INFLOW

PROFILE

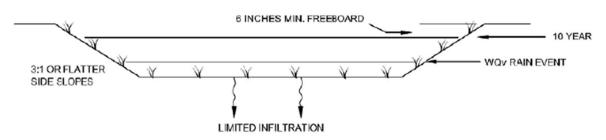


Figure 4.29-1 Typical Vegetated Filter Strip

(End of Vegetative Filter Strip Checklist)